

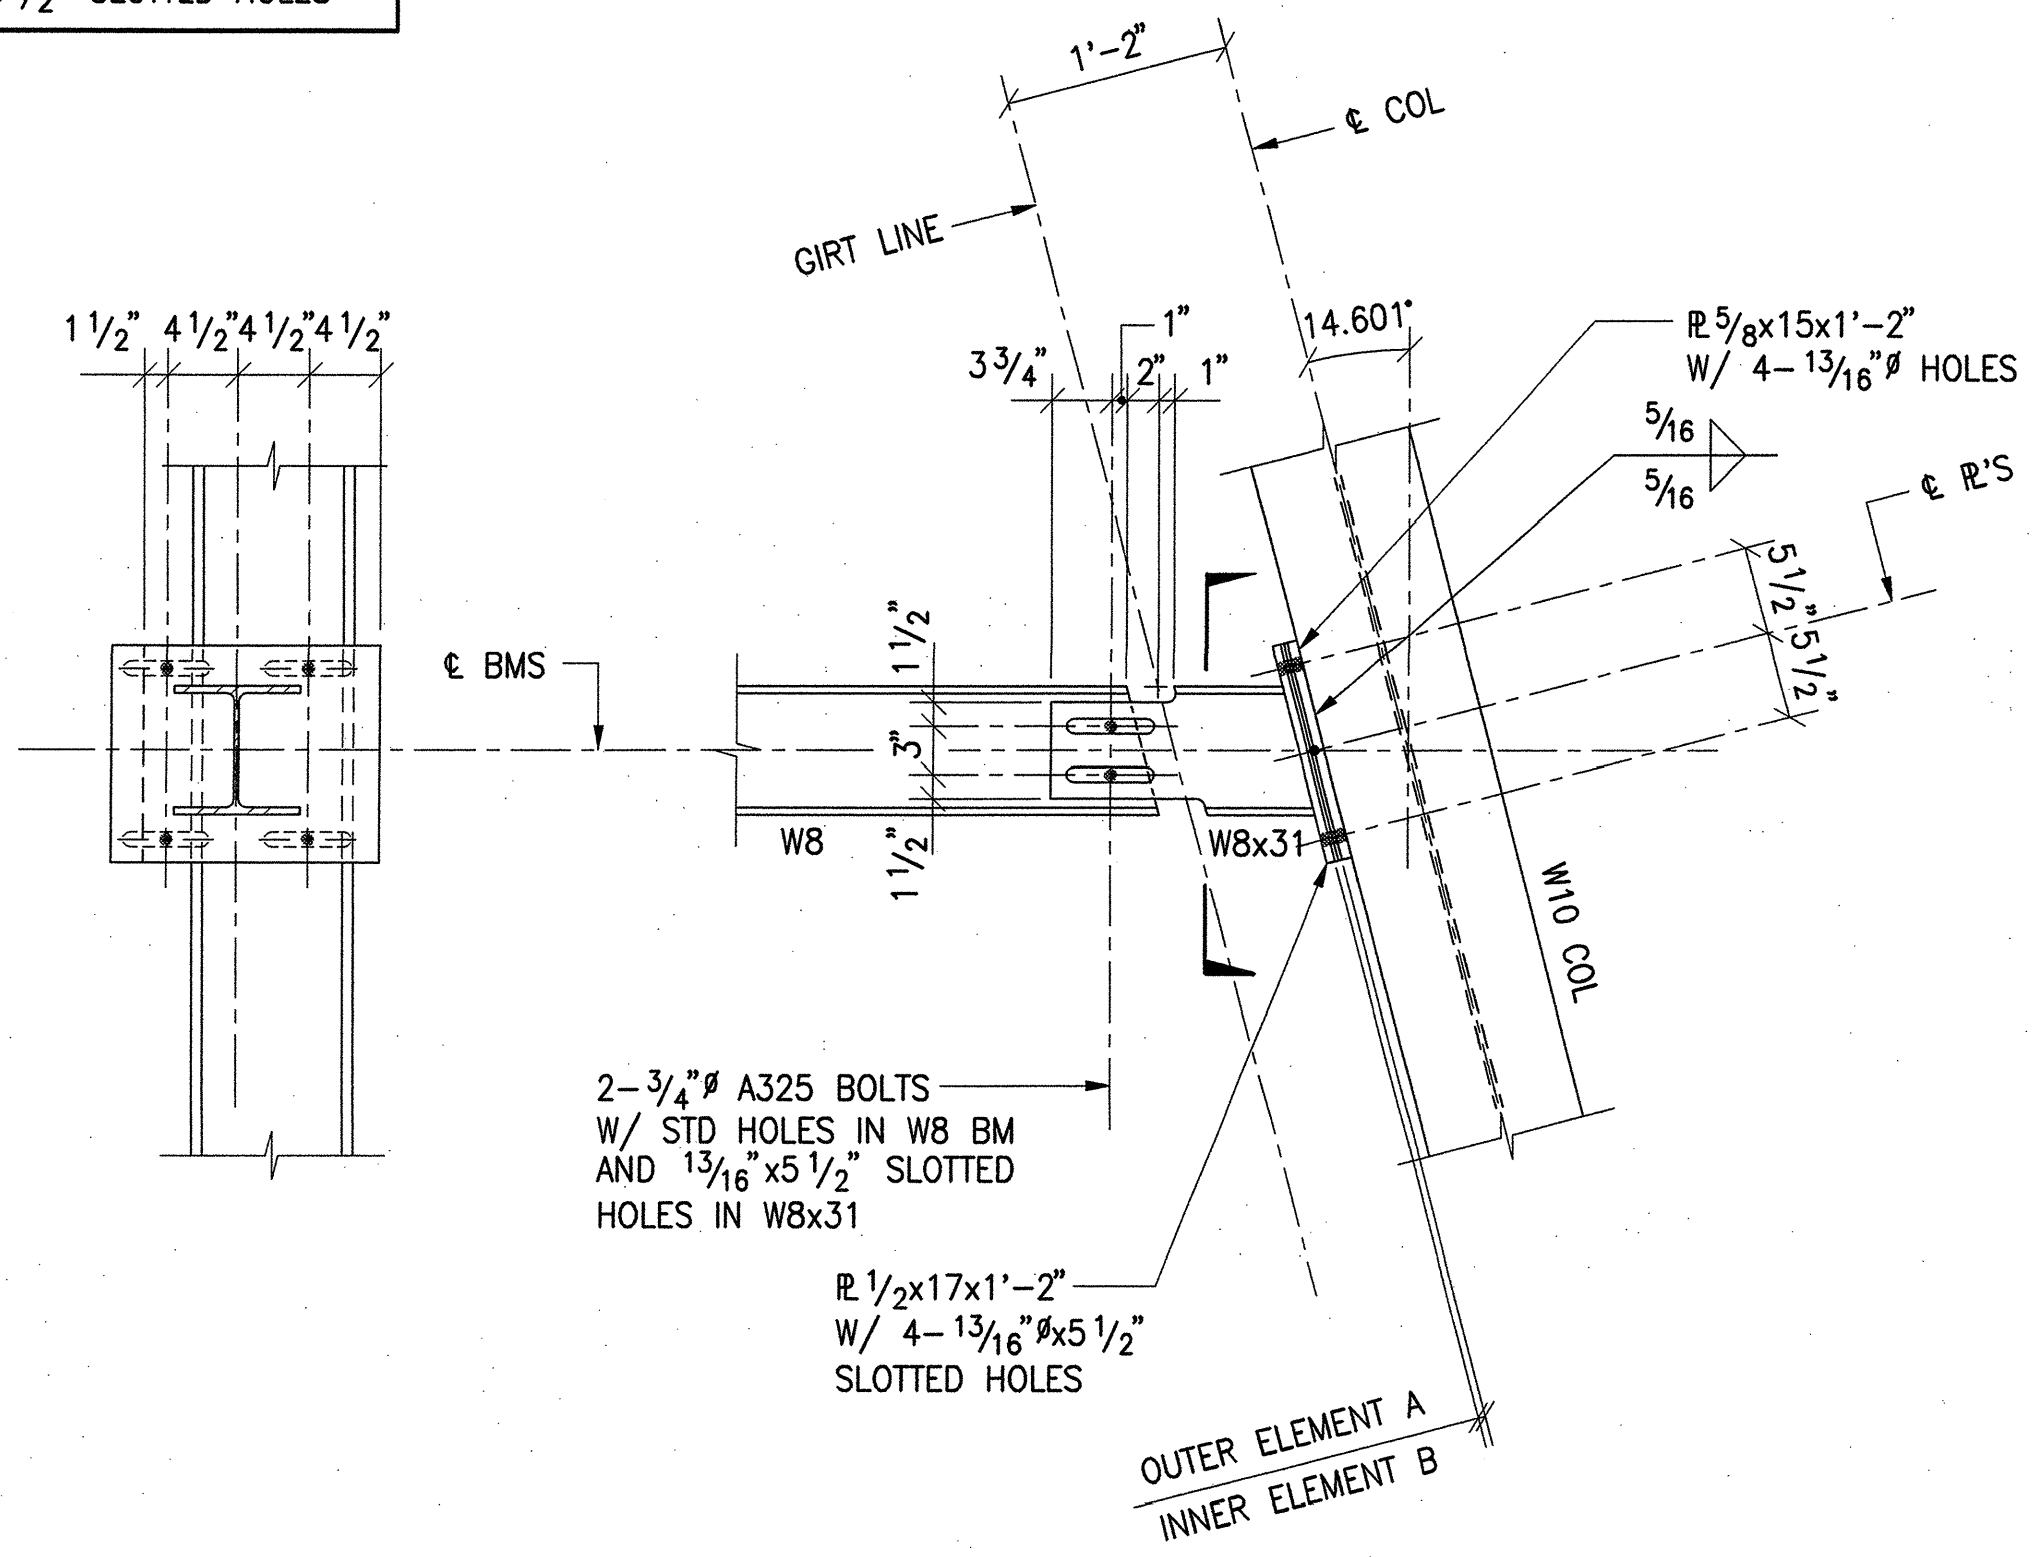



ELEMENT	SLIDE BEARING	HOLES
A	09CSA 13CS 15"x9"	4-13/16"
B	09CSA 13CS 15"x9"	4-13/16"x5 1/2" SLOTTED HOLES
C	09CSA 13CS 10"x7 1/2"	4-13/16"
D	09CSA 13CS 15"x7 1/2"	4-13/16"x5 1/2" SLOTTED HOLES

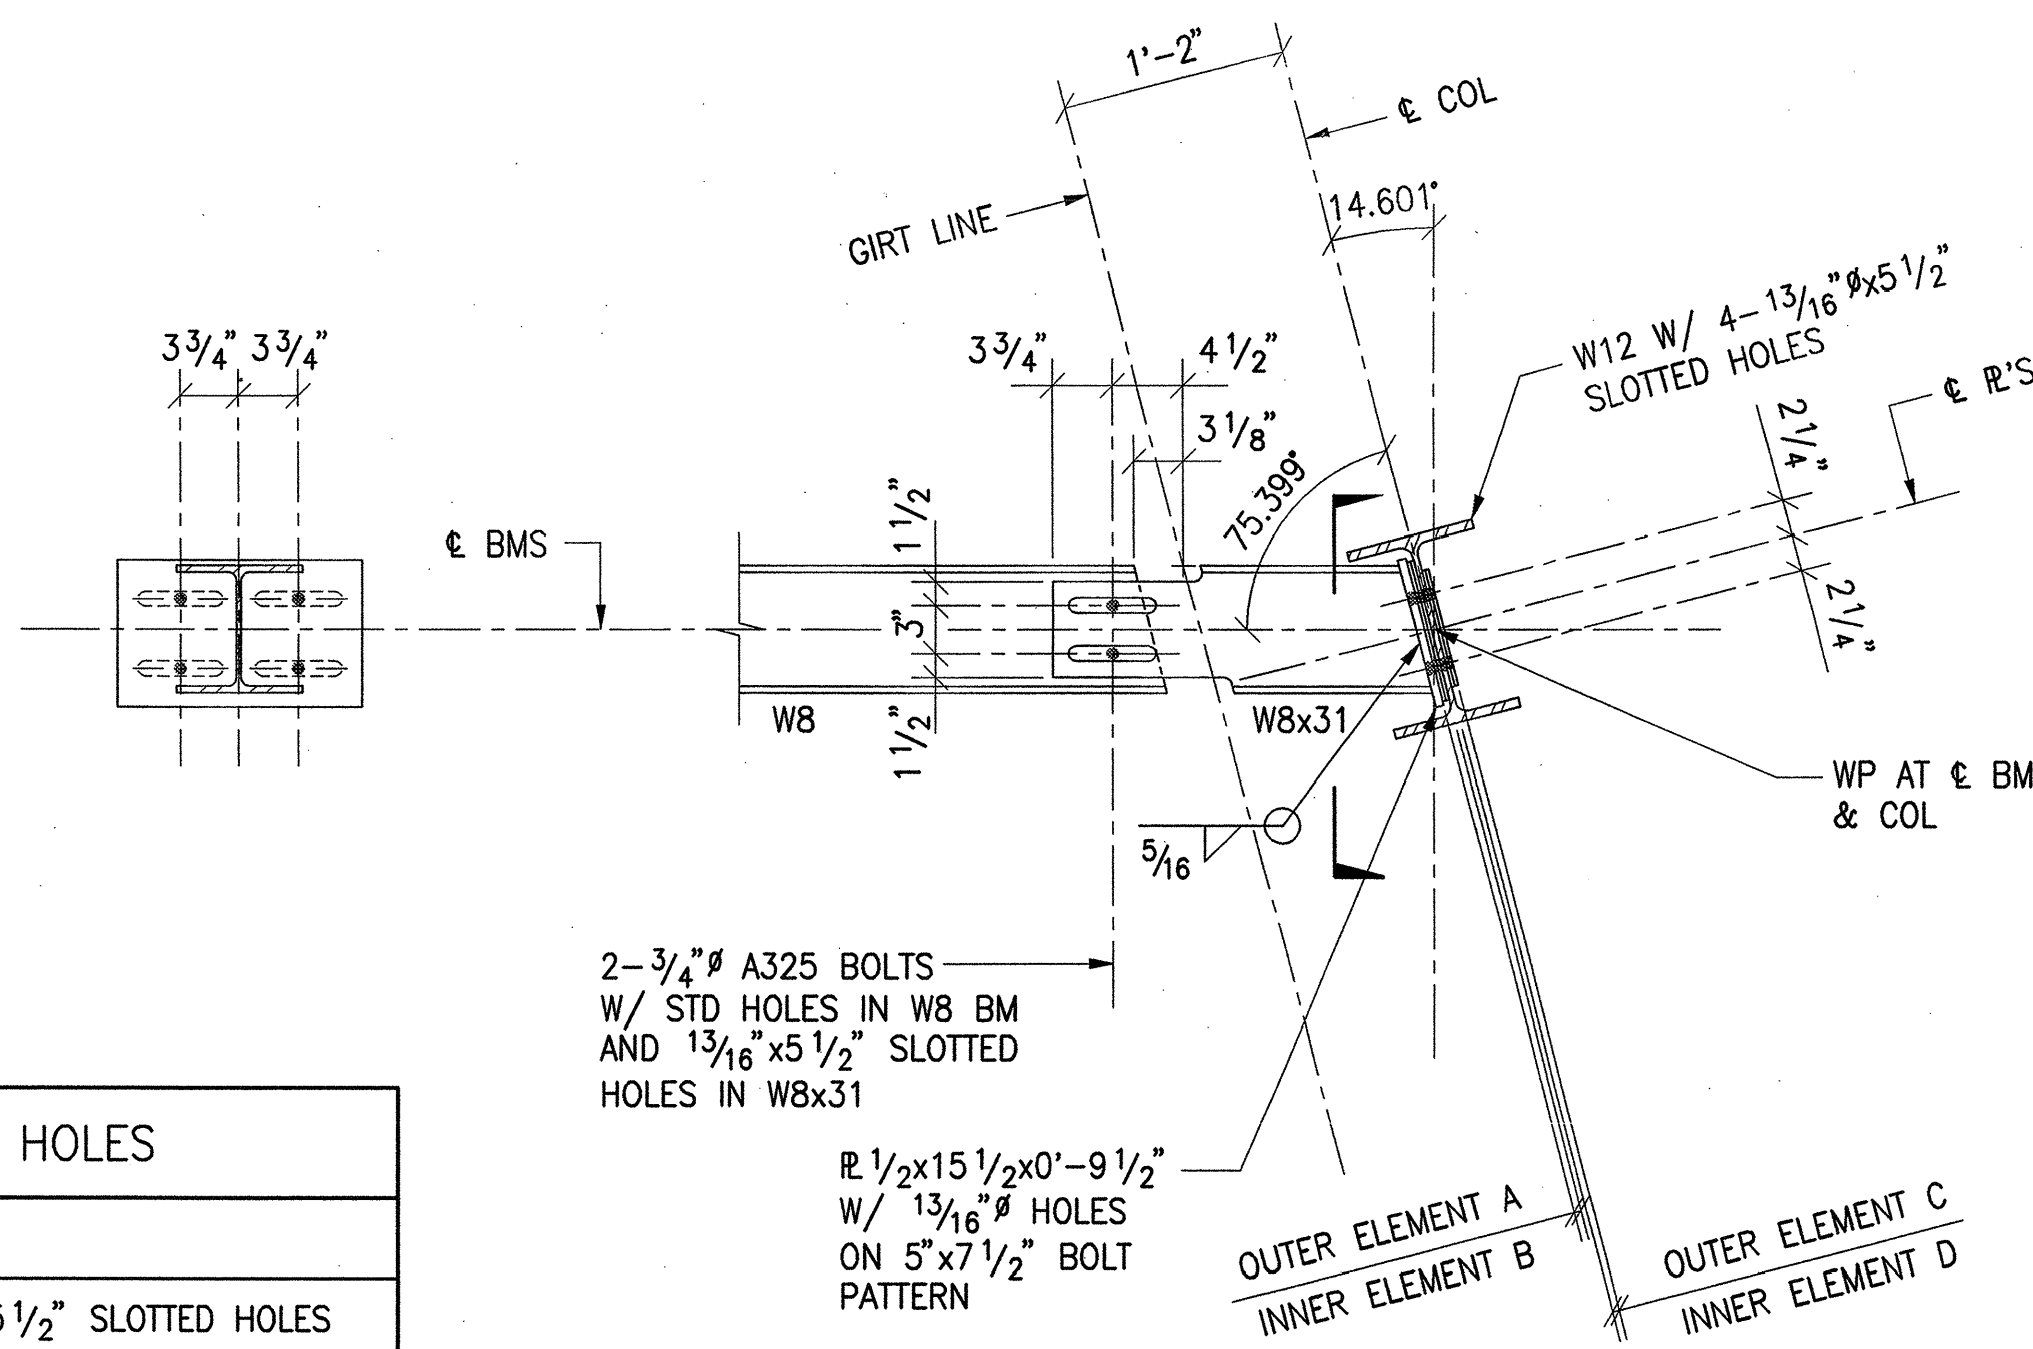


5 SECTION
1"=1'-0"

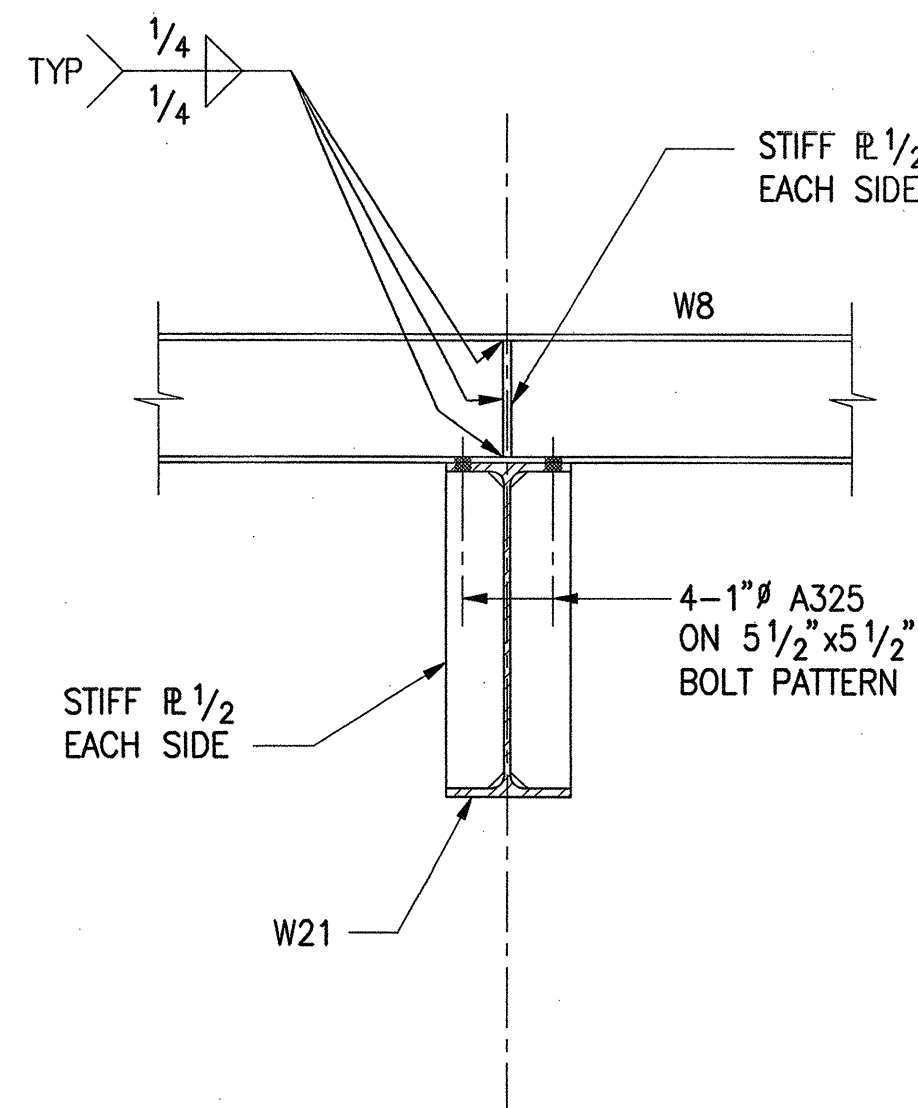


1 SECTION
1"=1'-0"

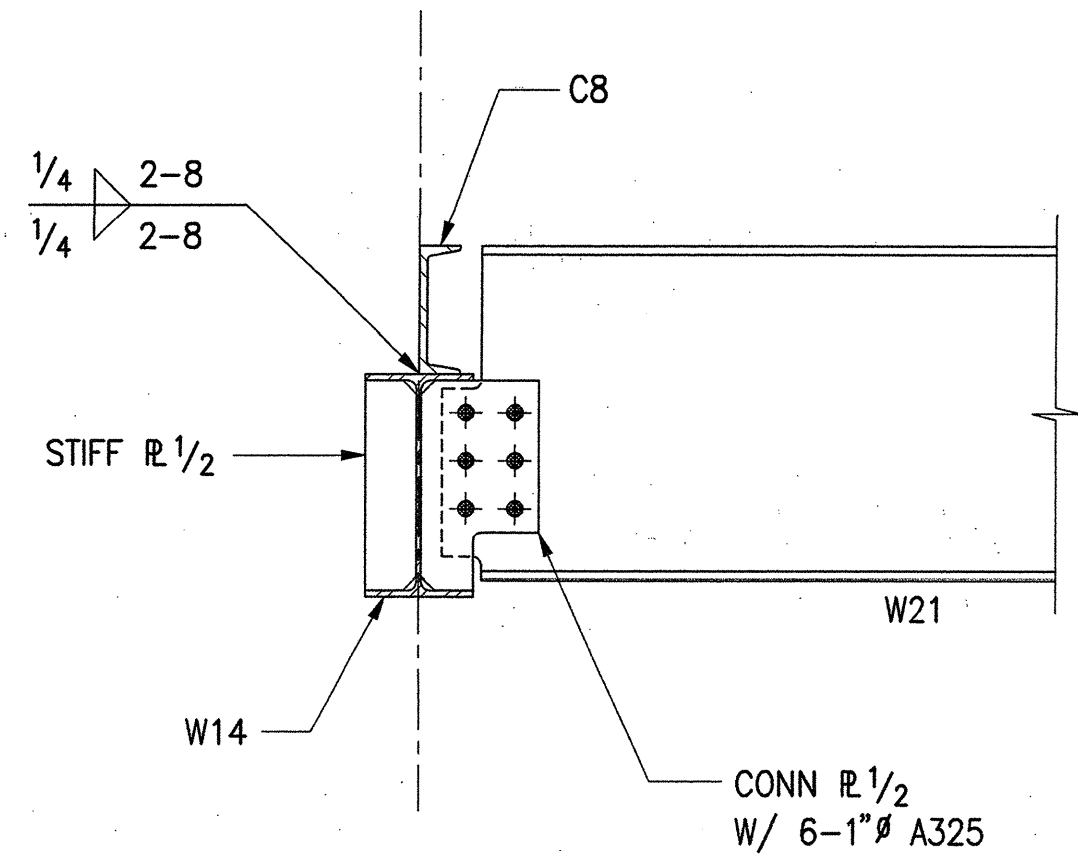


2 SECTION
1"=1'-0"

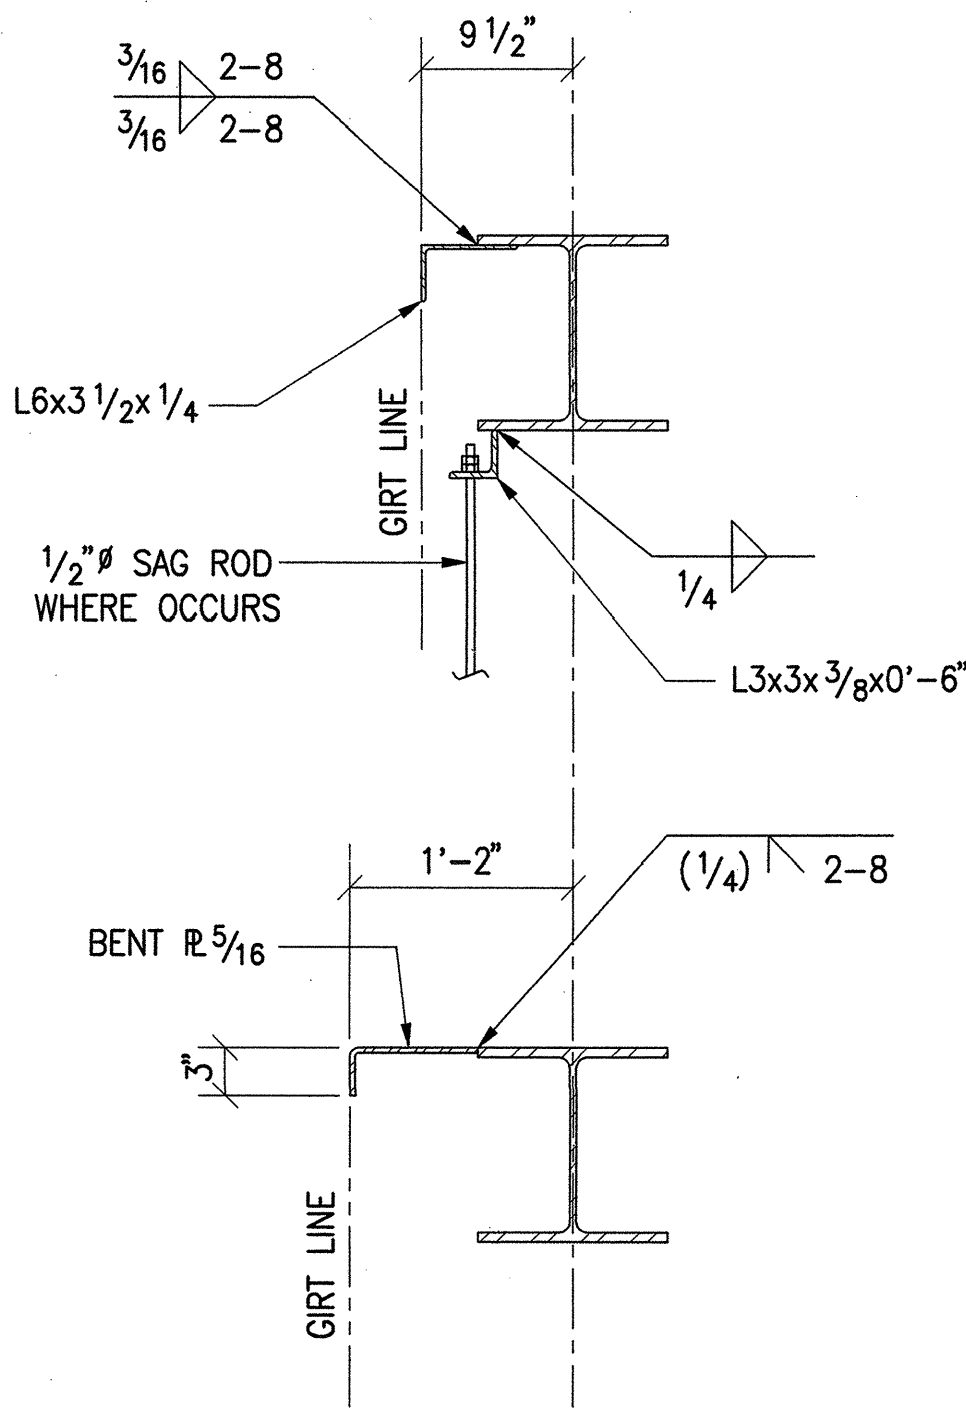


6 SECTION
1"=1'-0"

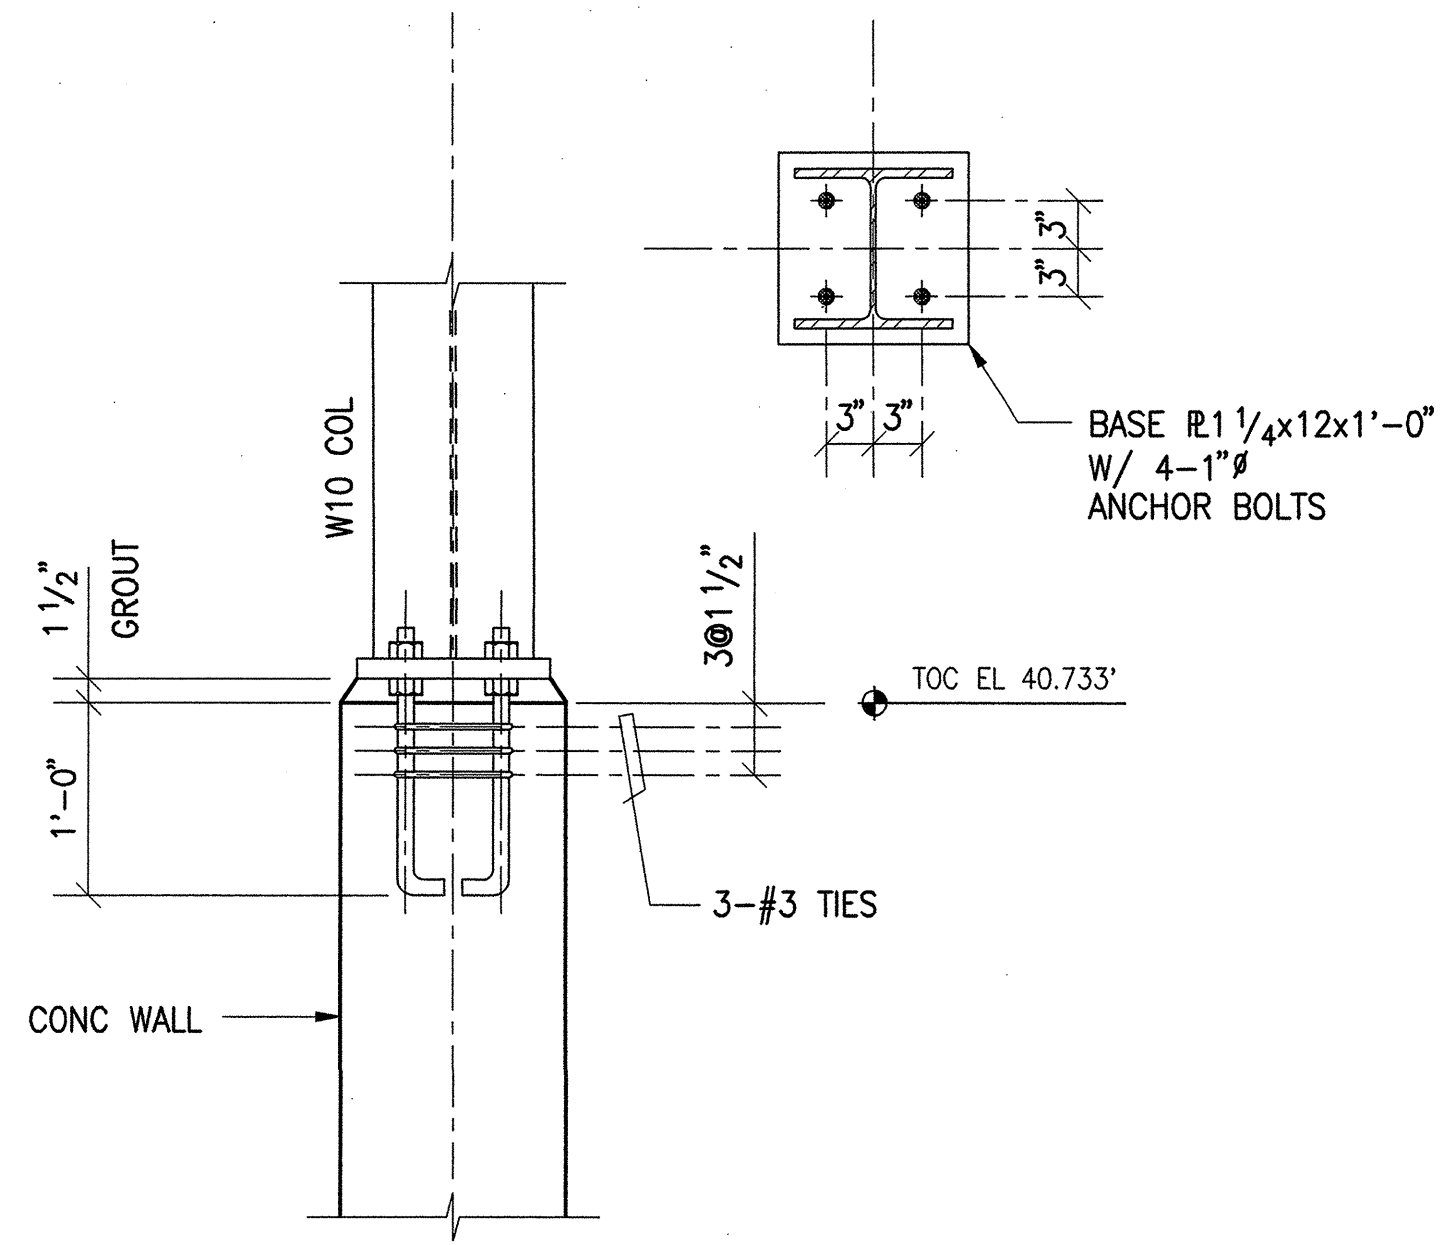

3 SECTION
1"=1'-0"

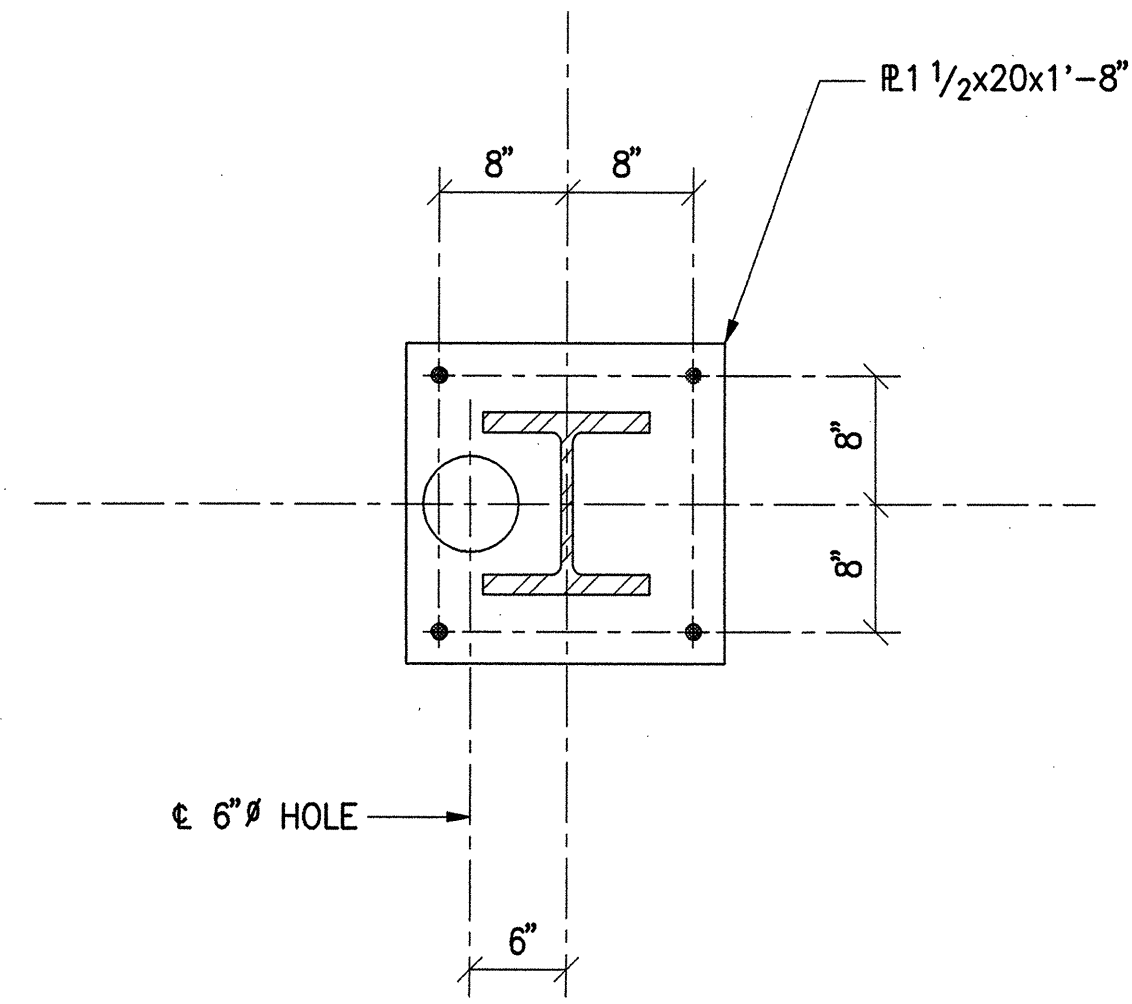

7 PLAN-DETAIL
1"=1'-0"

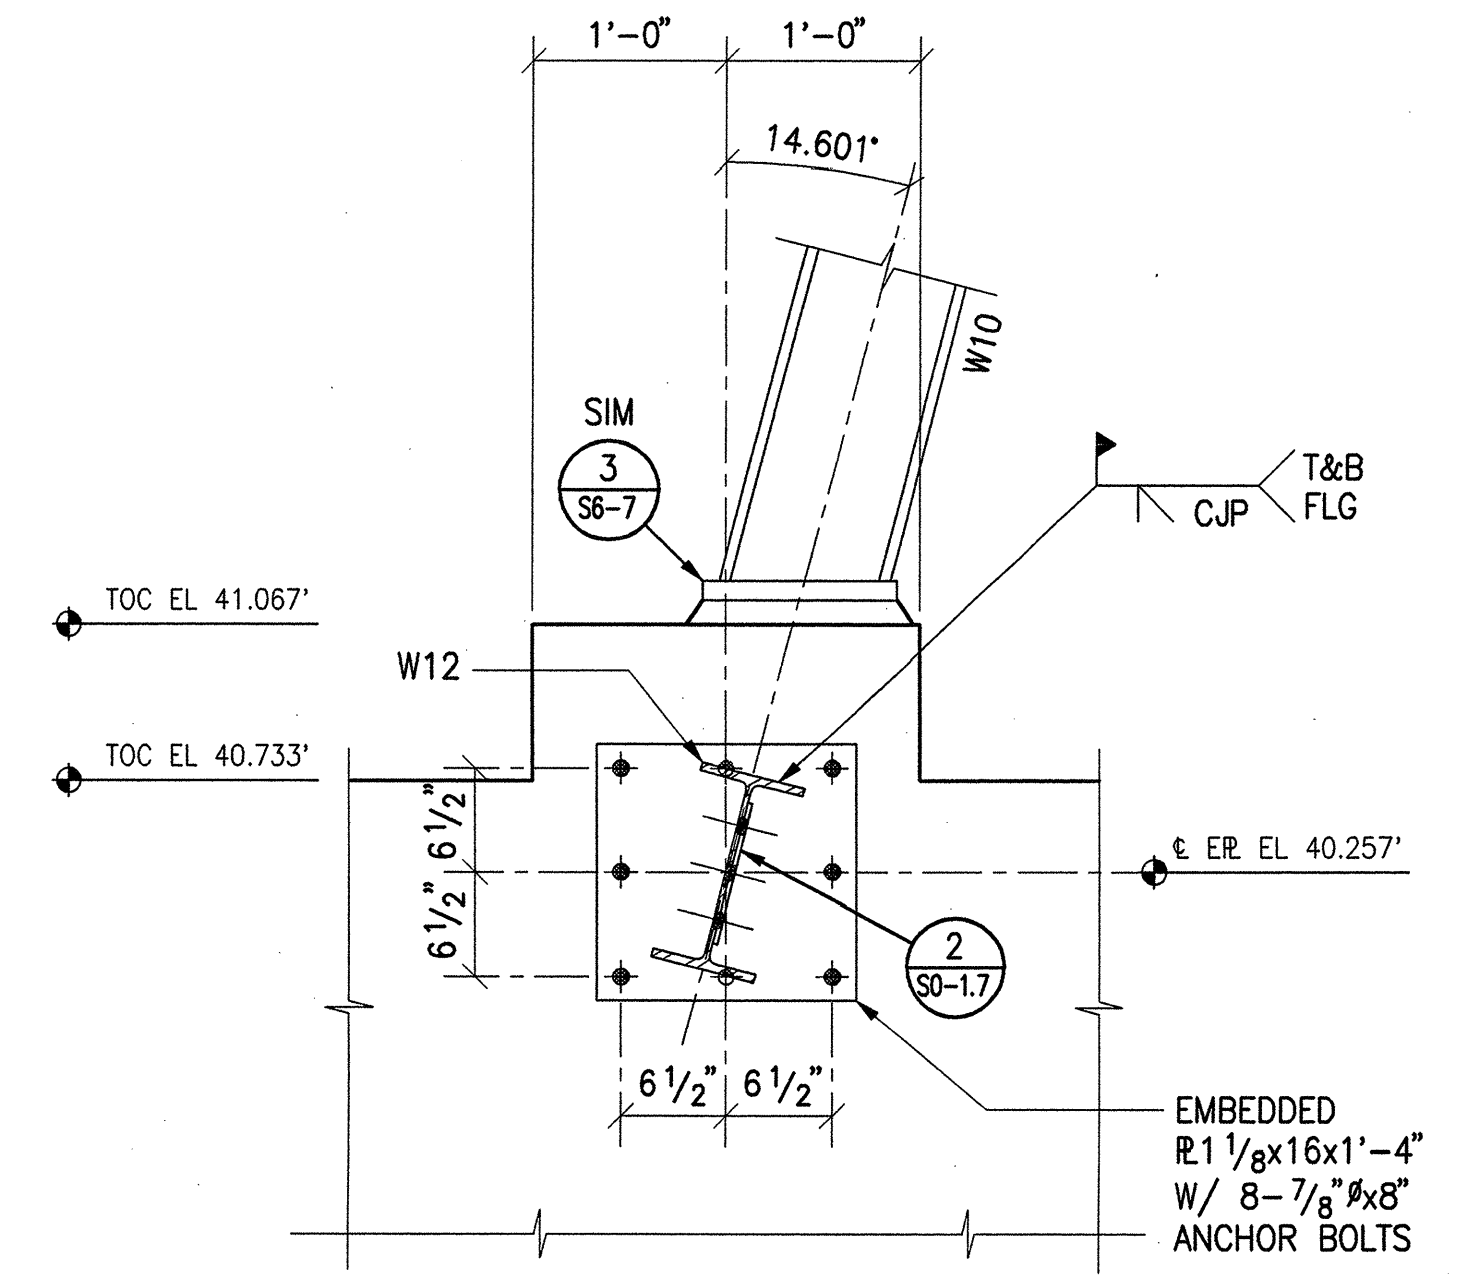

4 SECTION
1"=1'-0"

ADDENDUM #3
(TO ISSUE #8)
AUGUST 27, 2001

FRANK O. GEHRY & ASSOCIATES, INC.
1525-B CLOVERFIELD BOULEVARD, SANTA MONICA, CALIFORNIA 90404
TEL (310) 838-6888 FAX (310) 838-2888
CANNON DESIGN
JOHN A. MARTIN & ASSOCIATES, INC.

THE RAY AND MARIA STATA CENTER
MASSACHUSETTS INSTITUTE OF TECHNOLOGY
82 VASSAR ST. CAMBRIDGE MASSACHUSETTS 02139

NOTES:

NO.	DATE	REVISION

TITLE
STEEL SECTIONS & DETAILS, GATES ENTRY

PROJECT NUMBER
9801

SCALE
1/4"=1'-0"

DRAWN BY
DATE
AUGUST 27, 2001

SHEET NUMBER
S6-7

© FRANK O. GEHRY & ASSOCIATES, INC.