




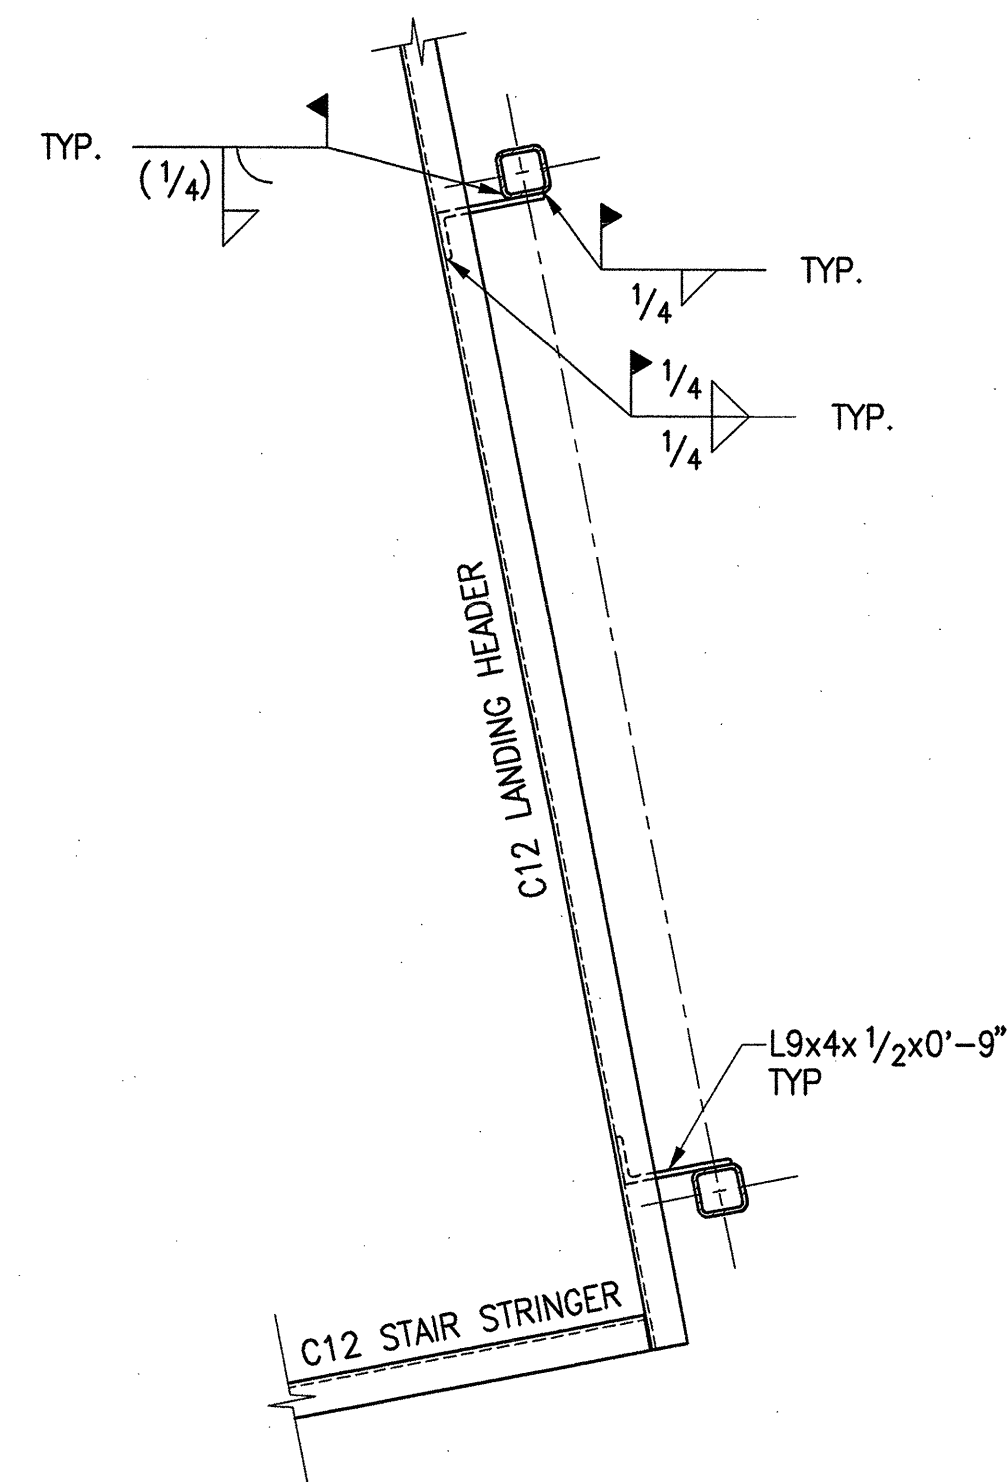

2A STAIR 2 LANDING SUPPORT
3/4"=1'-0"

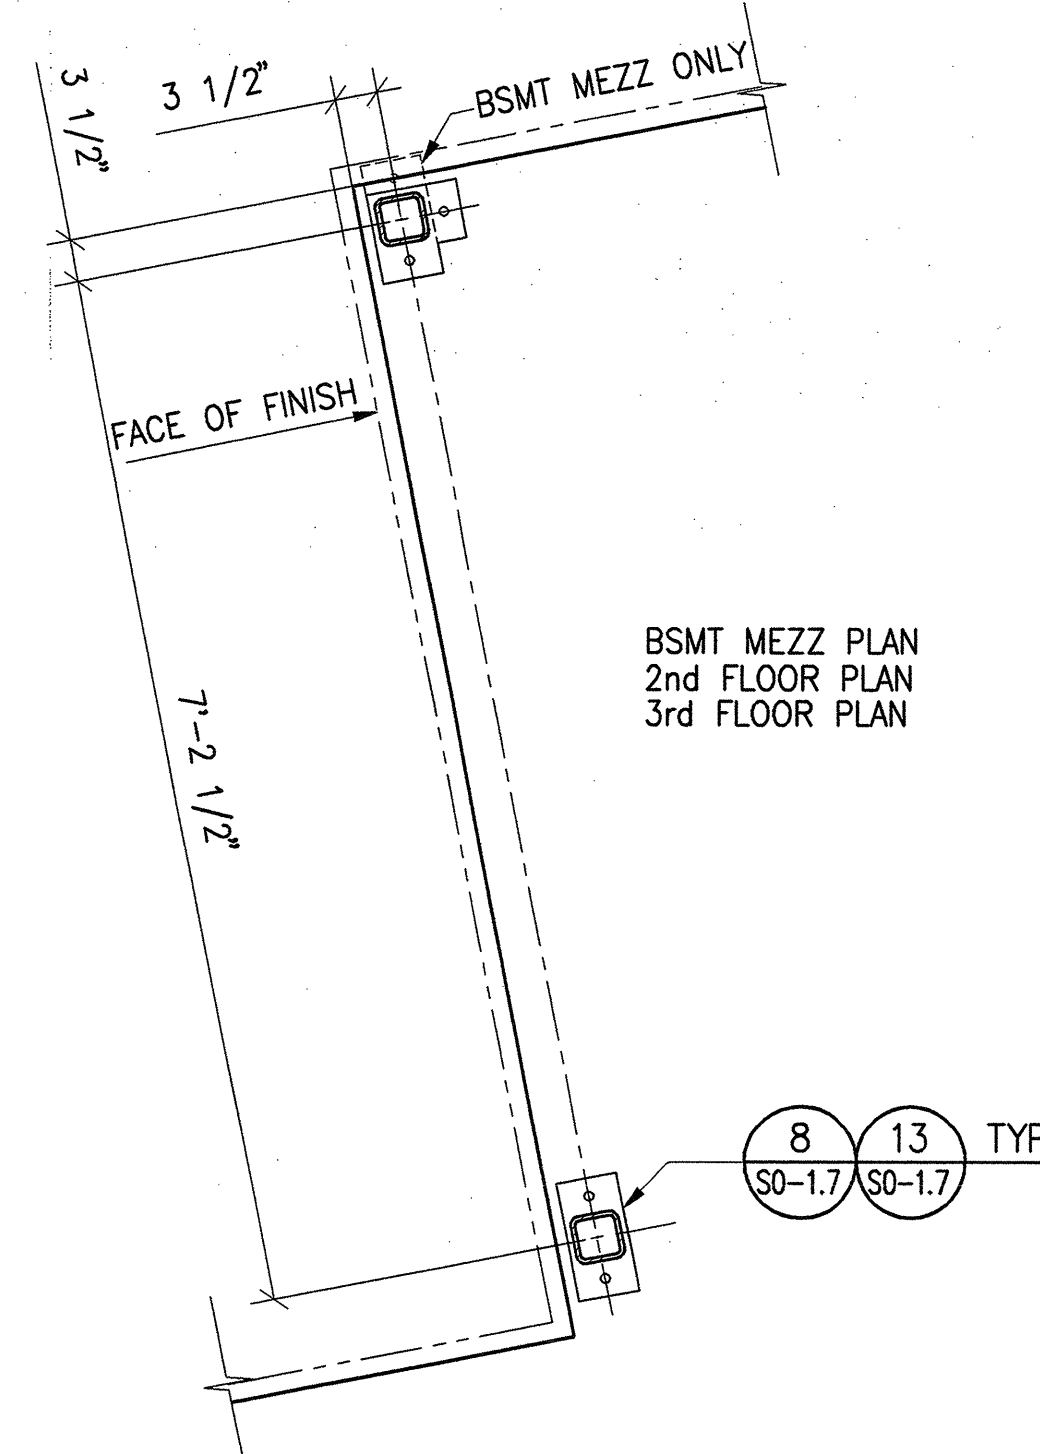

2 STAIR 2 SUPPORT
3/4"=1'-0"

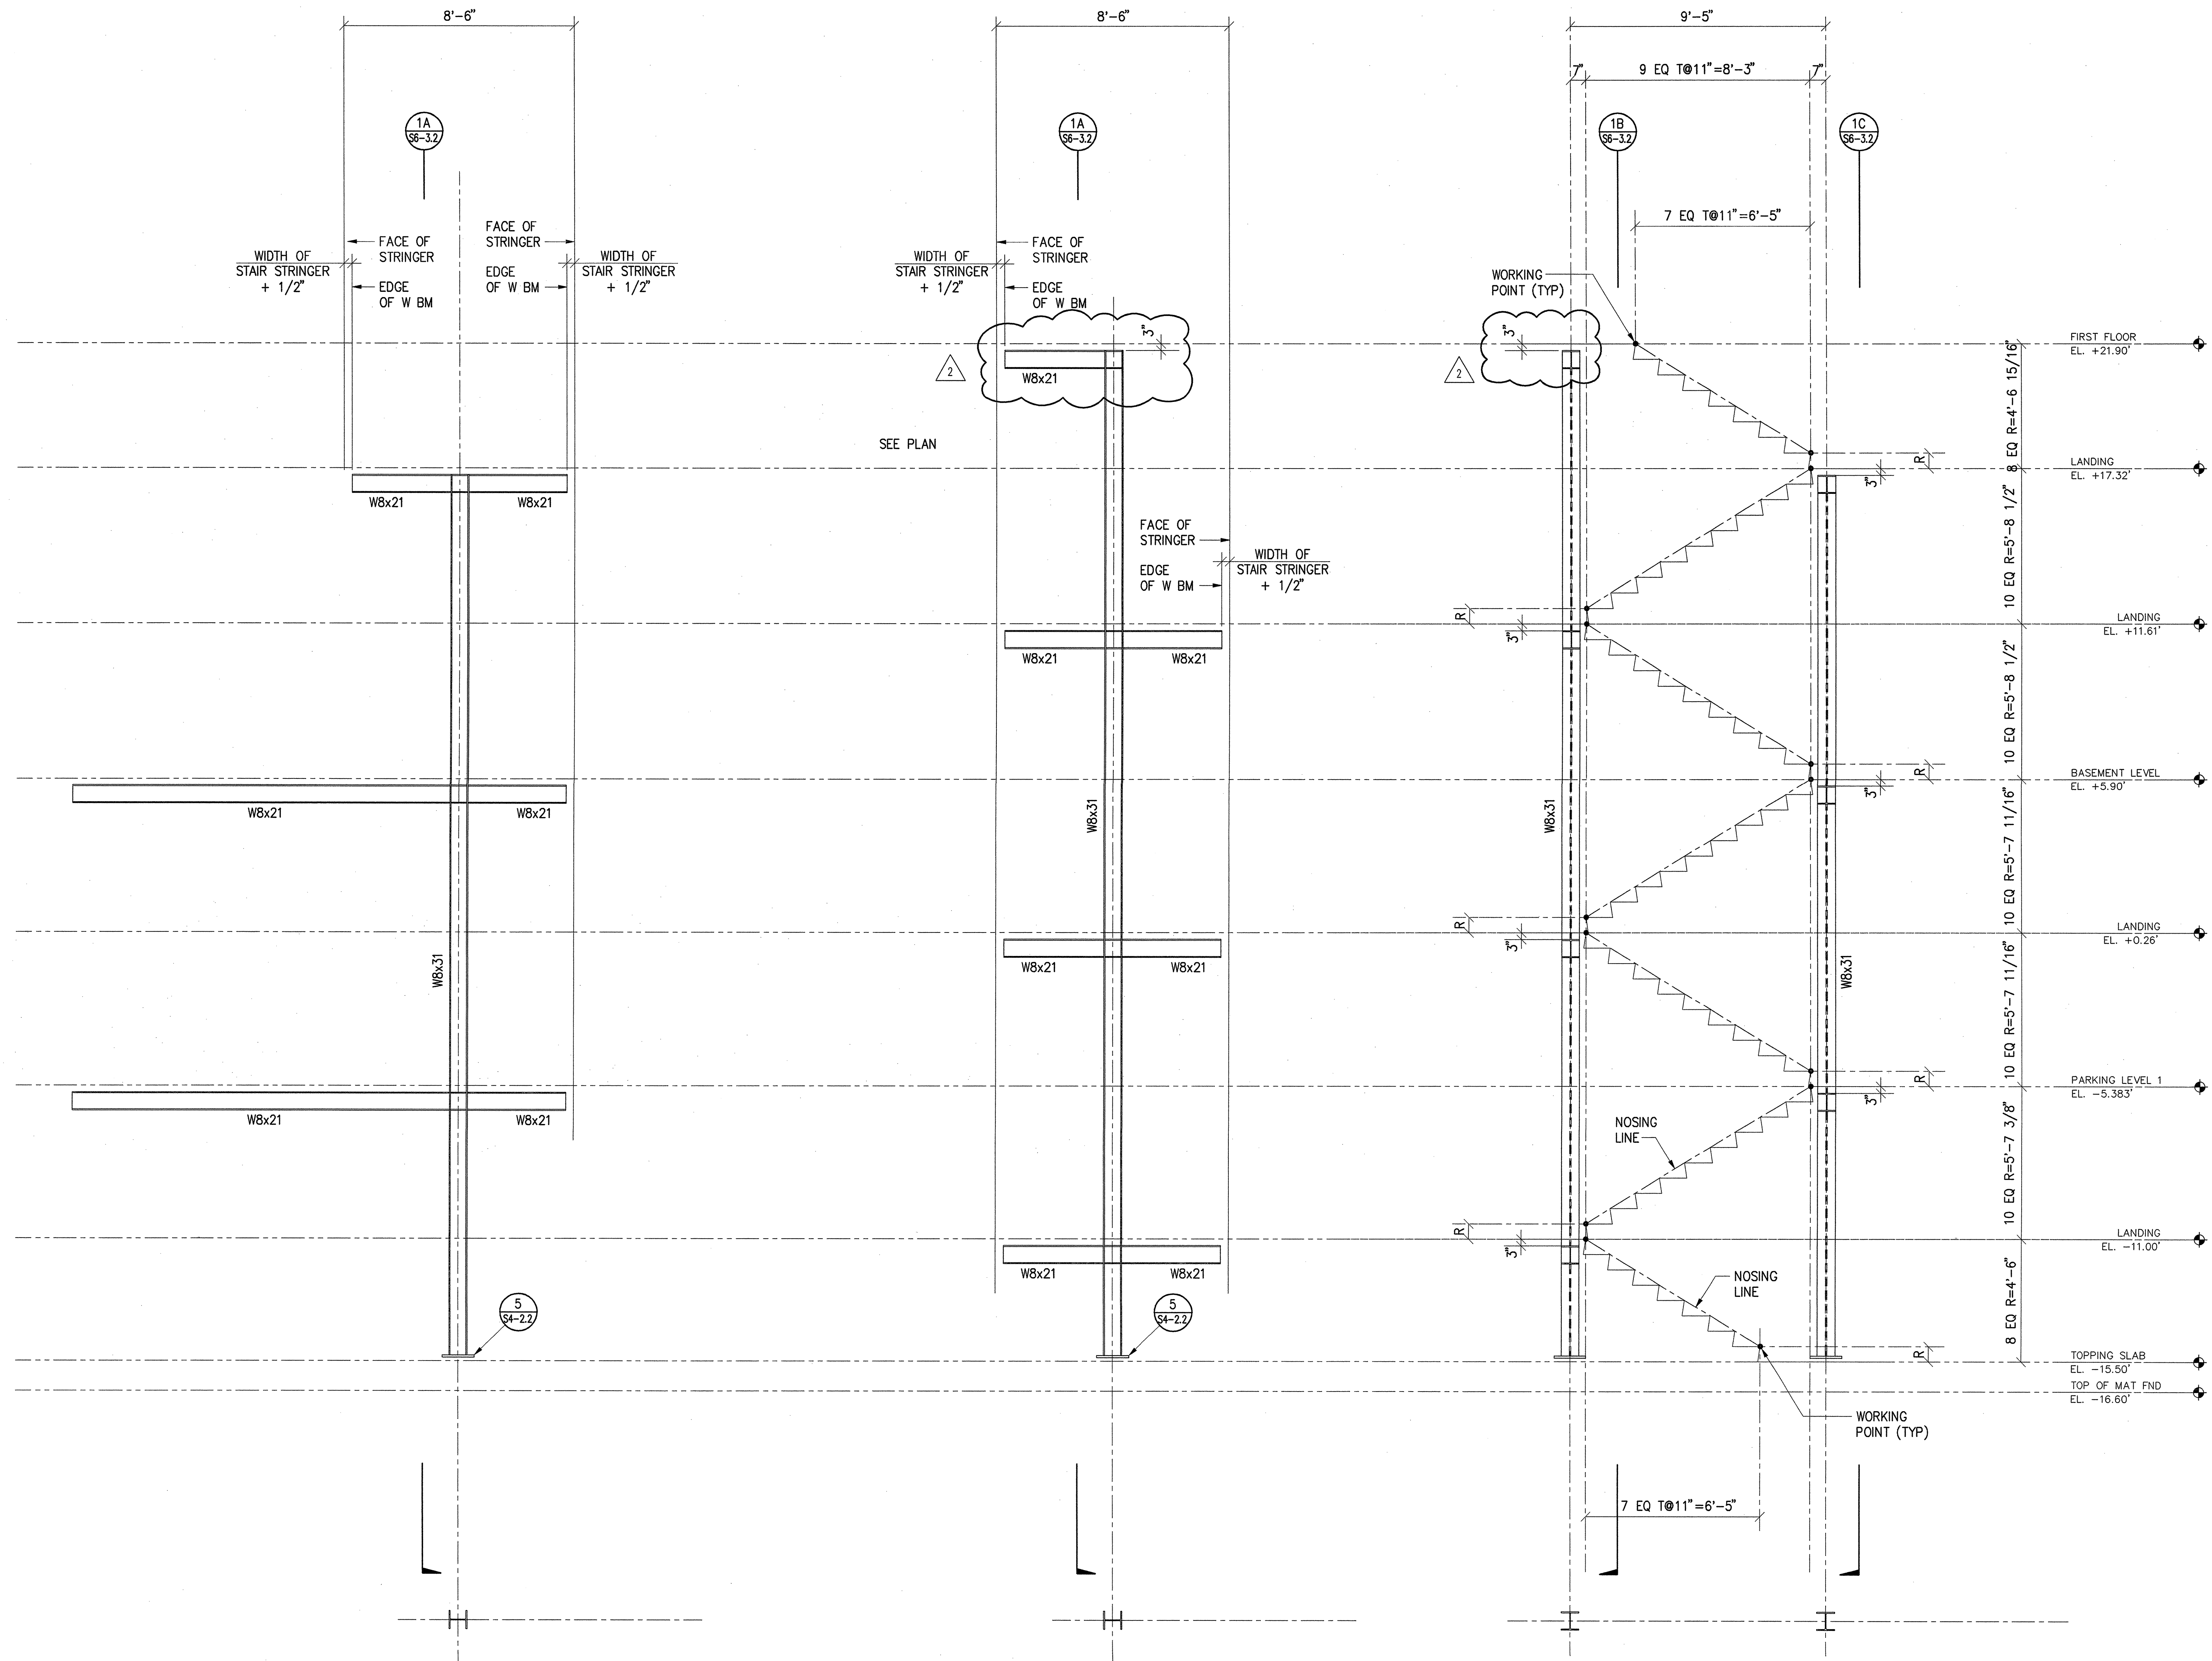

1C SECTION AT STAIR 50
3/8"=1'-0"

1B SECTION AT STAIR 50
3/8"=1'-0"

1A SECTION AT STAIR 50
3/8"=1'-0"

1 SECTIONS AT STAIR 50
3/8"=1'-0"

ADDENDUM #2
(TO ISSUE #8)
JULY 30, 2001

FRANK O. GEHRY & ASSOCIATES, INC.

THE RAY AND MARIA STATA CENTER
MASSACHUSETTS INSTITUTE OF TECHNOLOGY

NOTES:


TITLE
STEEL
SECTIONS &
DETAILS,
STAIR 50

PROJECT NUMBER
9801

SCALE
3/8"=1'-0"

DRAWN BY
JULY 30, 2001

SHEET NUMBER
S6-3.2

© FRANK O. GEHRY & ASSOCIATES, INC.