


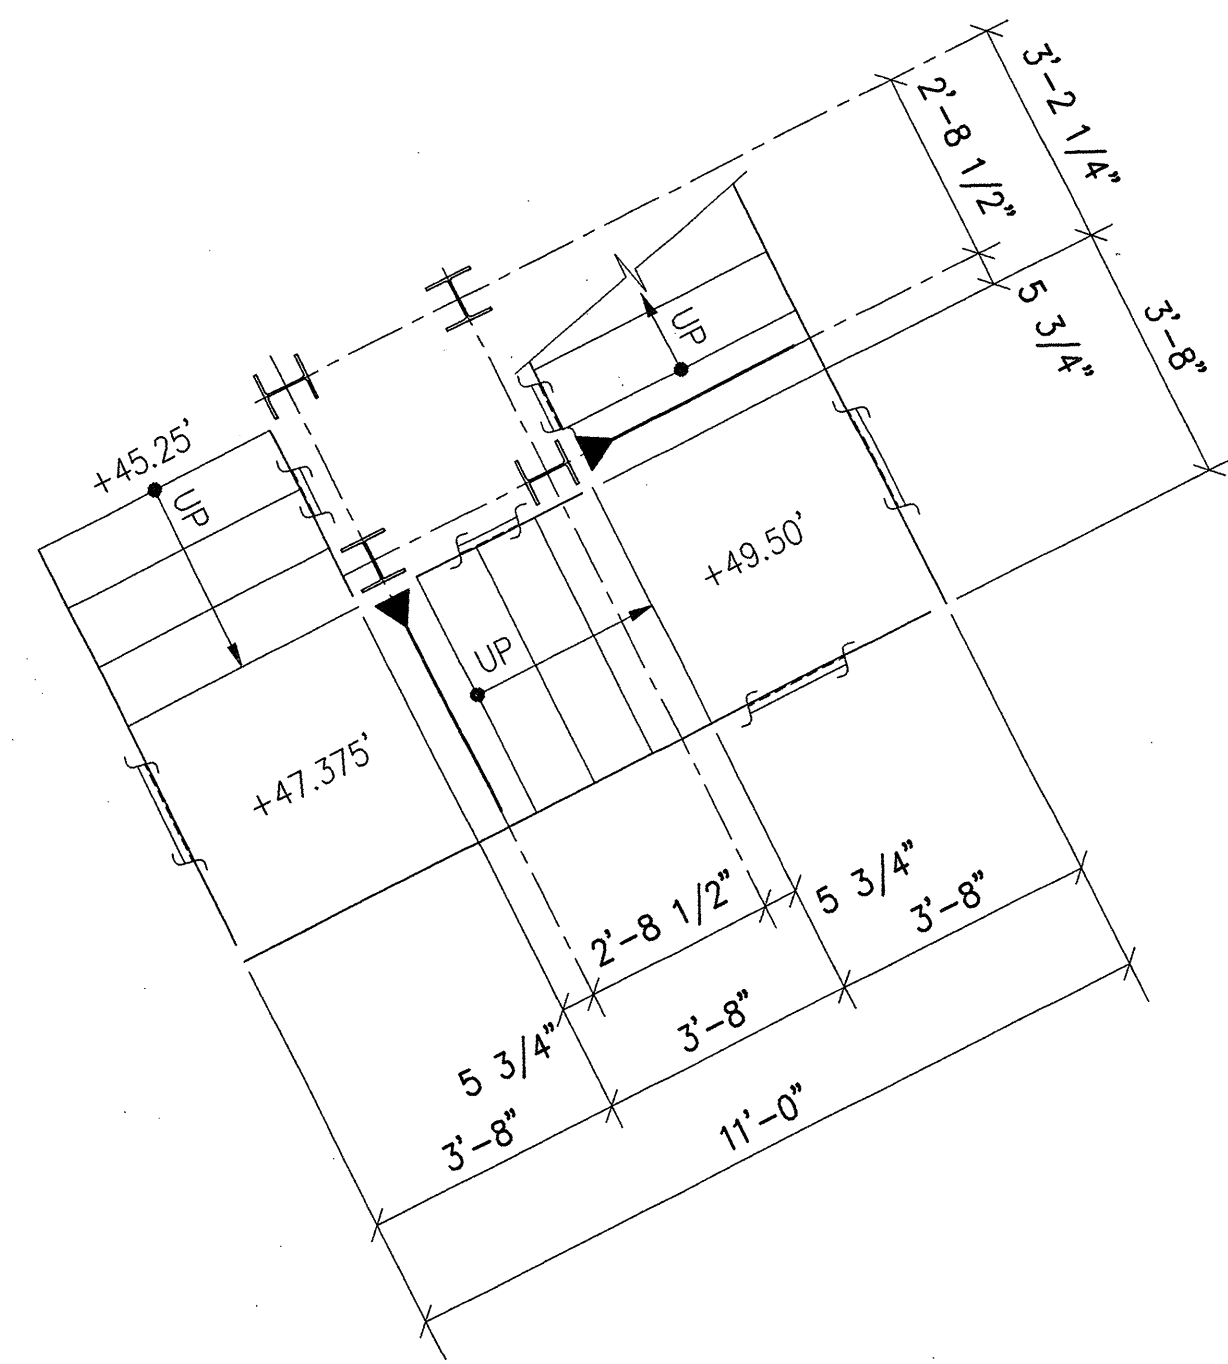


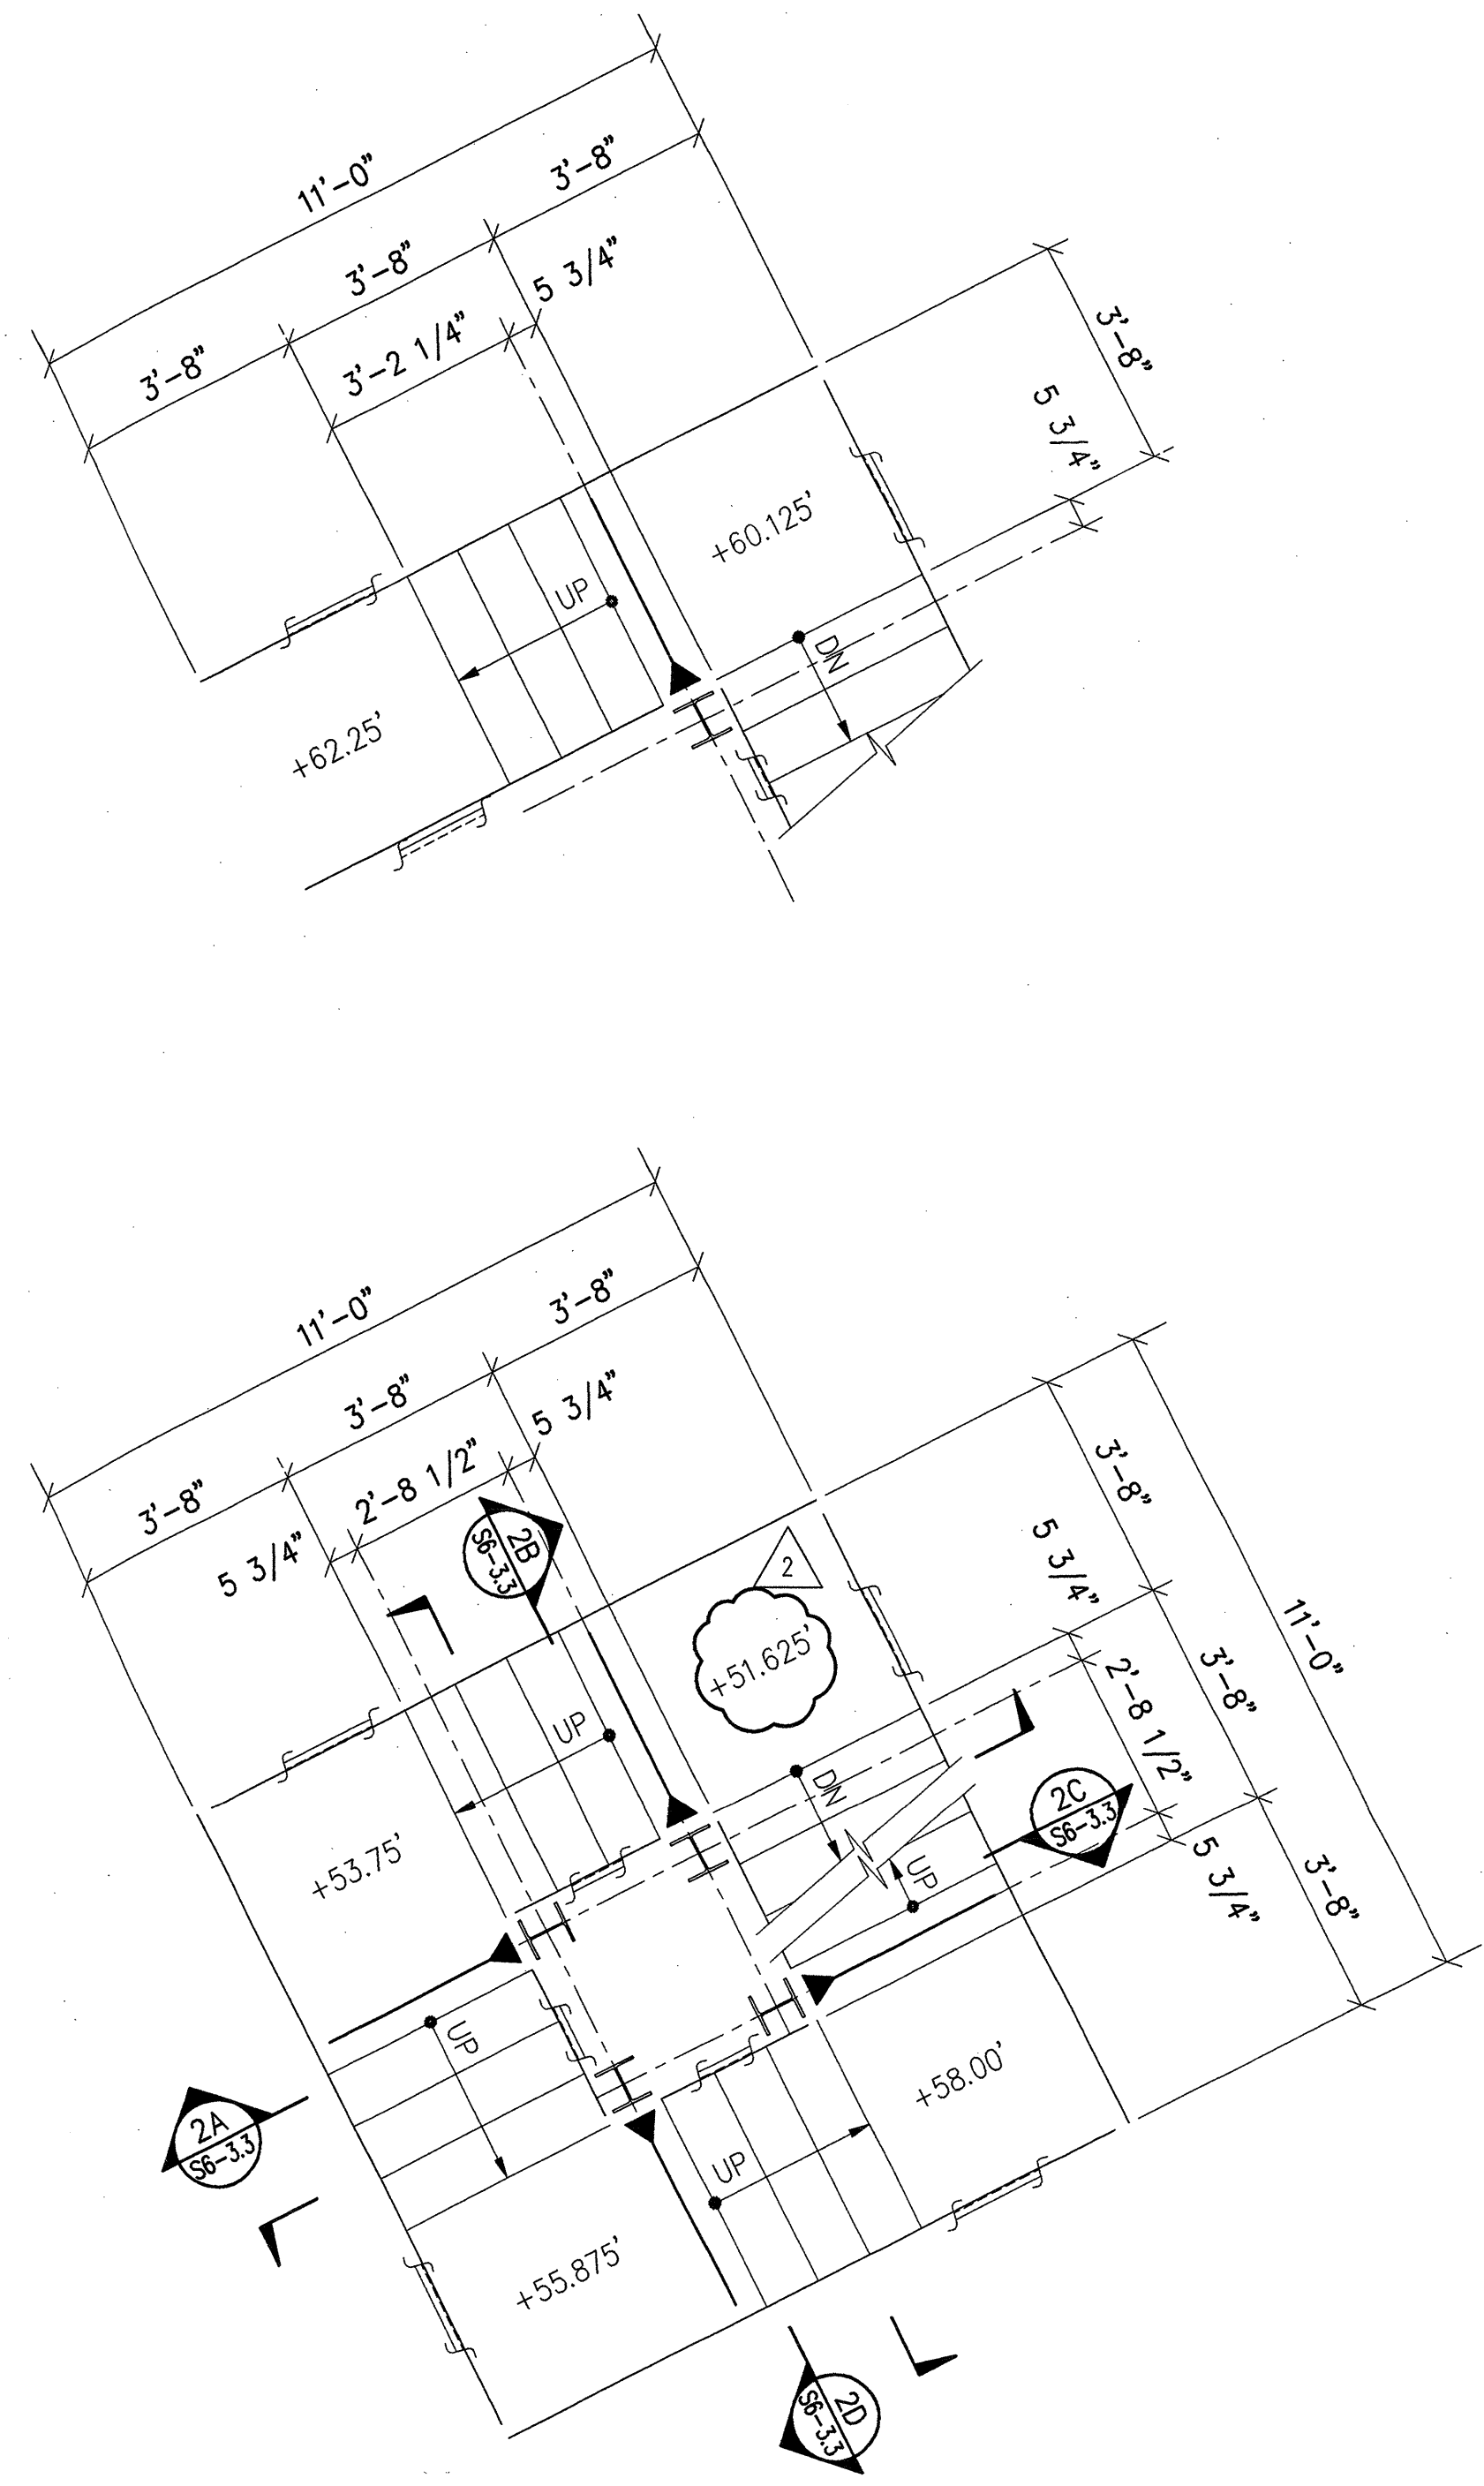

3 PLANS AT STAIR 16
3/8"=1'-0"

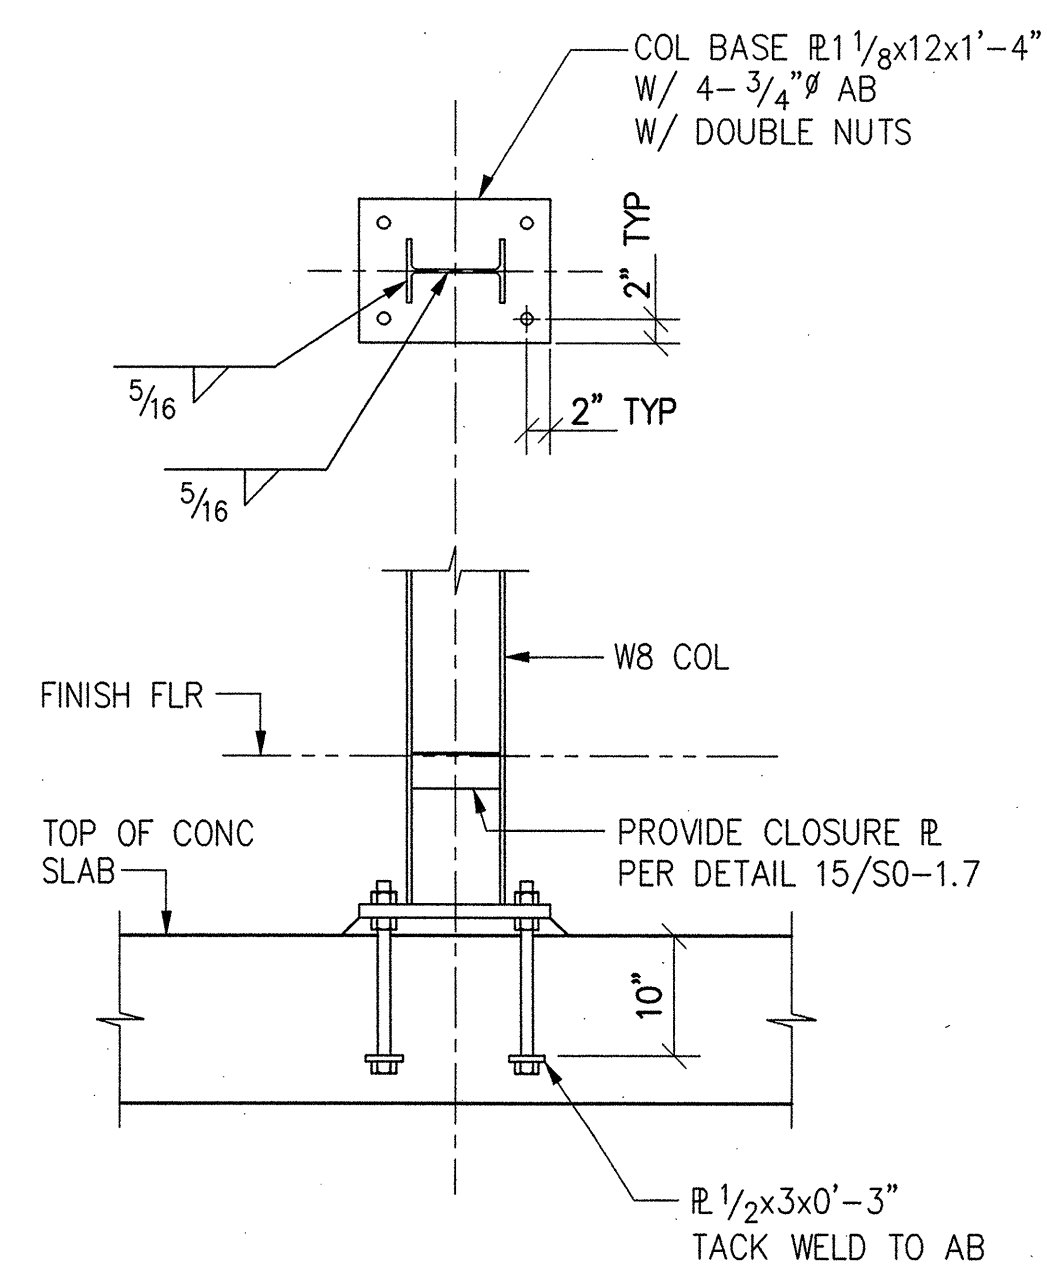

4 DETAIL
3/4"=1'-0"

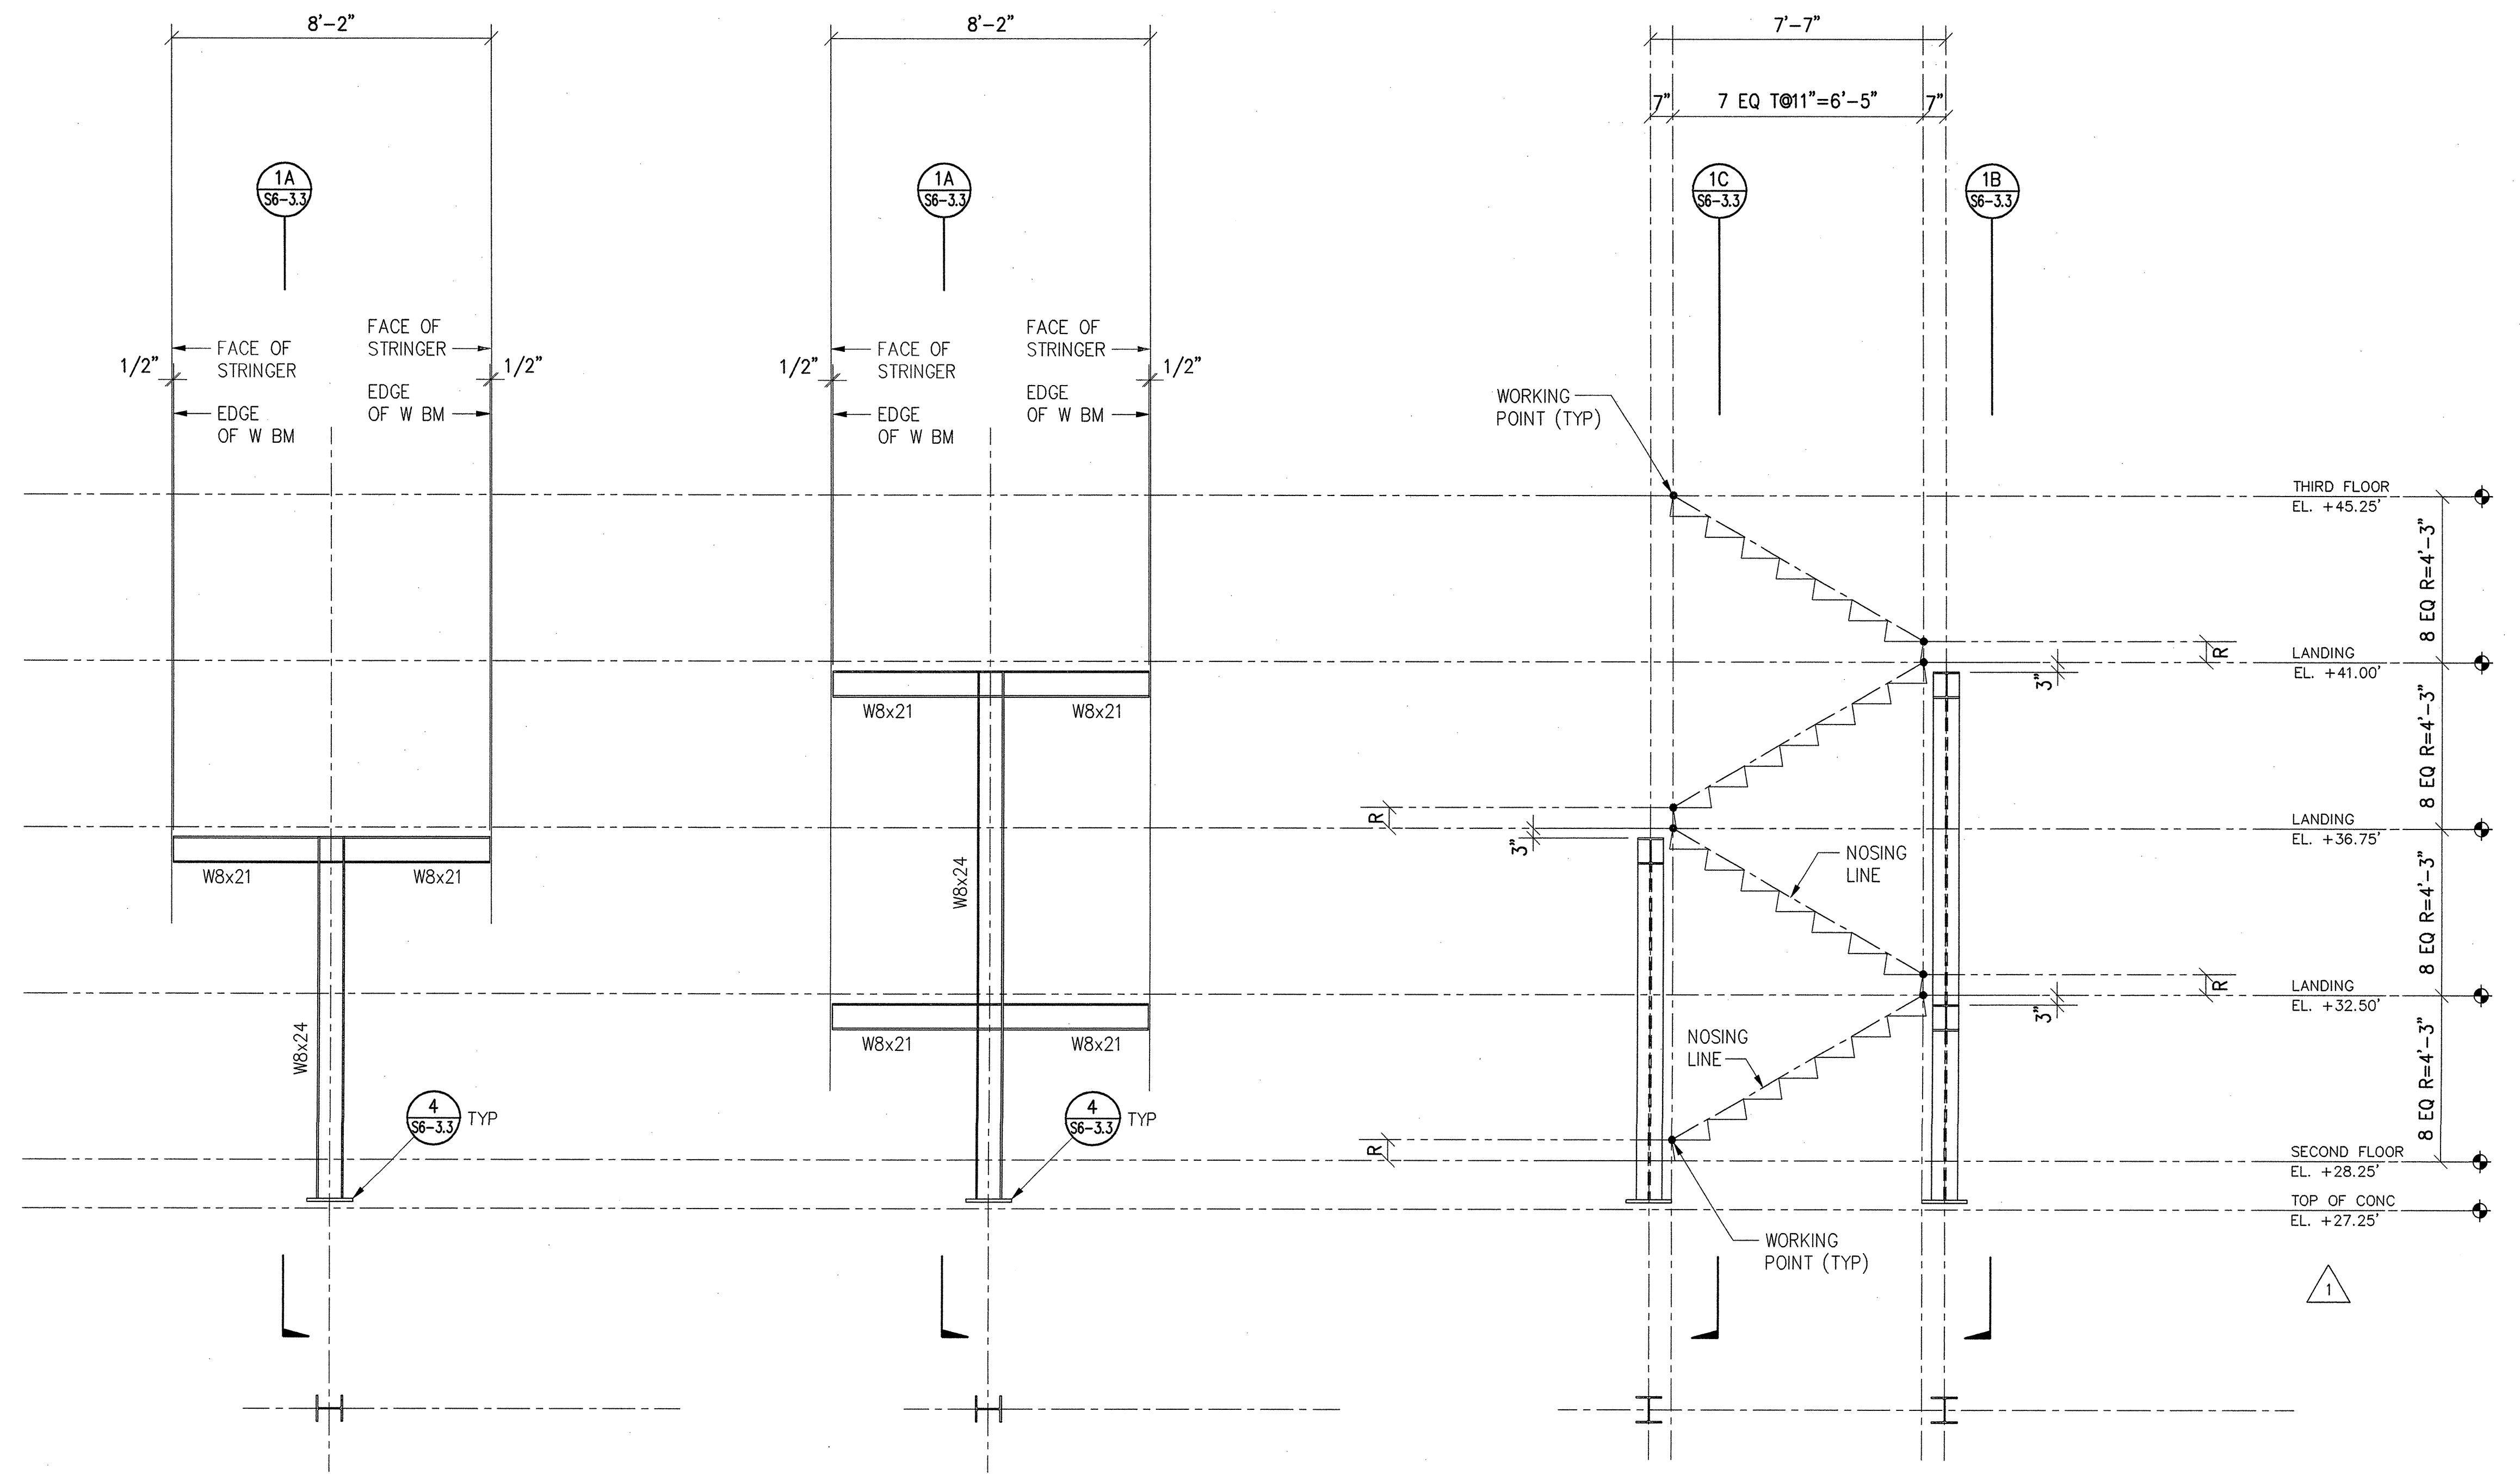


1C SECTION AT STAIRS 13 AND 14
3/8"=1'-0"

1B SECTION AT STAIRS 13 AND 14
3/8"=1'-0"

1A SECTION AT STAIRS 13 AND 14
3/8"=1'-0"

1 SECTIONS AT STAIRS 13 AND 14
3/8"=1'-0"

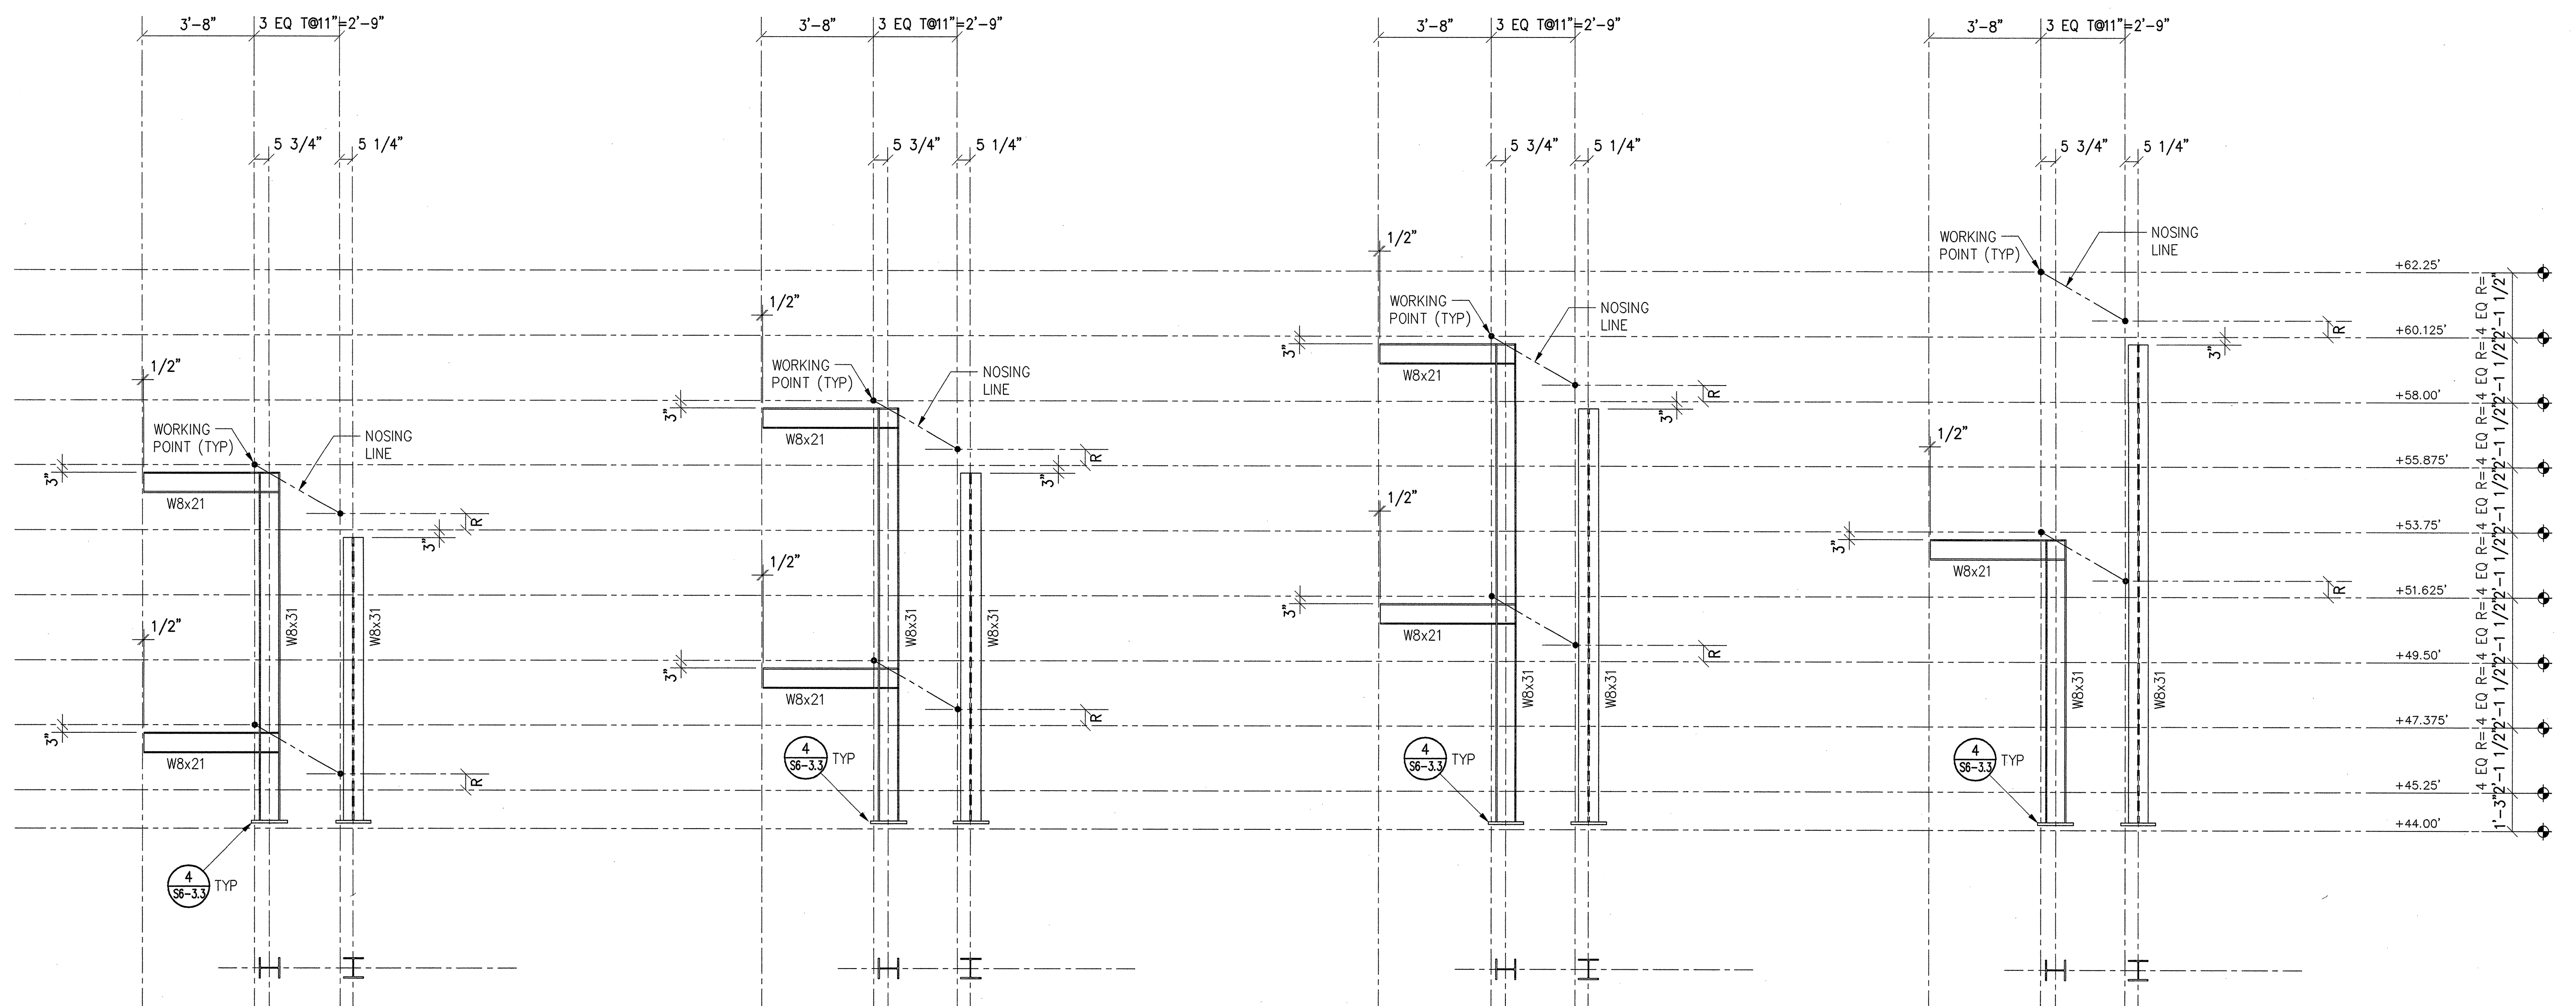

2D SECTION AT STAIR 16
3/8"=1'-0"

2C SECTION AT STAIR 16
3/8"=1'-0"

2B SECTION AT STAIR 16
3/8"=1'-0"

2A SECTION AT STAIR 16
3/8"=1'-0"

2 SECTIONS AT STAIR 16
3/8"=1'-0"

NOTE:
FOR FURTHER DETAILS AND
INFORMATION NOT NOTED
REFER TO STAIR PLANS, DETAIL
S6-3.3

NOTES:

NO.	DATE	ISSUE	DESCRIPTION
1	7/30/01	ISSUE	ISSUE
2	7/30/01	ISSUE	ISSUE
TITLE
STEEL
SECTIONS &
DETAILS,
STAIRS 13, 14 & 16

PROJECT NUMBER
9801
SCALE
3/8"=1'-0"
DRAWN BY
DATE
JULY 30, 2001
SHEET NUMBER
S6-3.3

ADDENDUM #2
(TO ISSUE #8)
JULY 30, 2001

© FRANK O. GEHRY & ASSOCIATES, INC.