
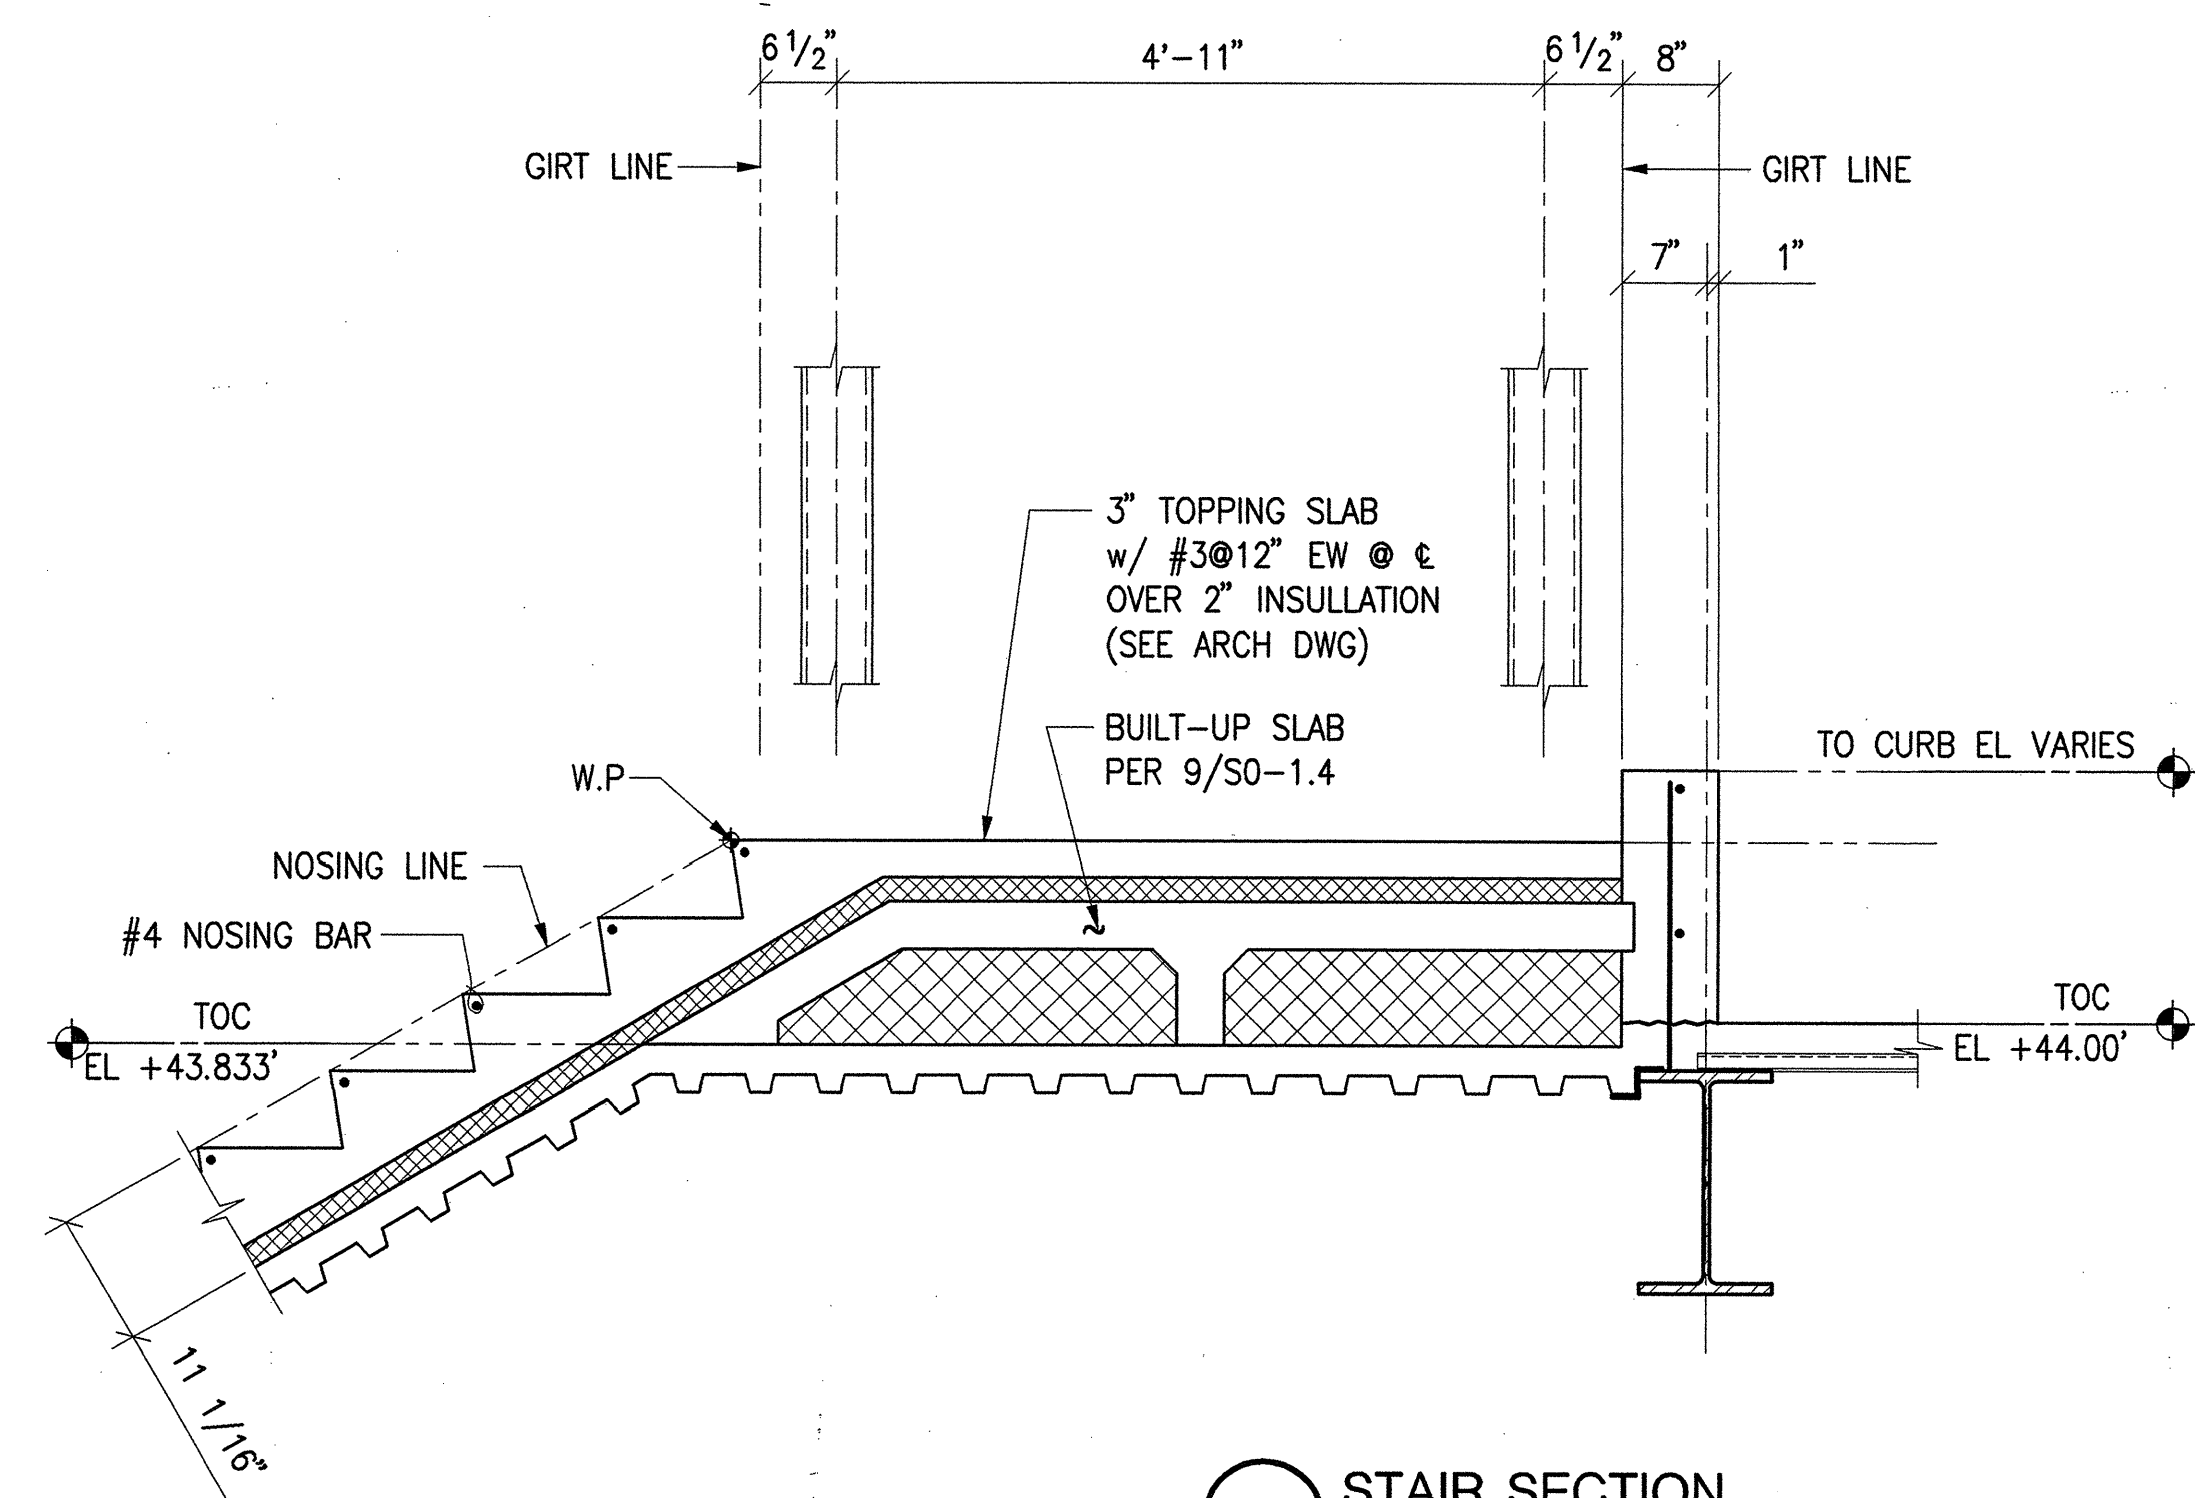
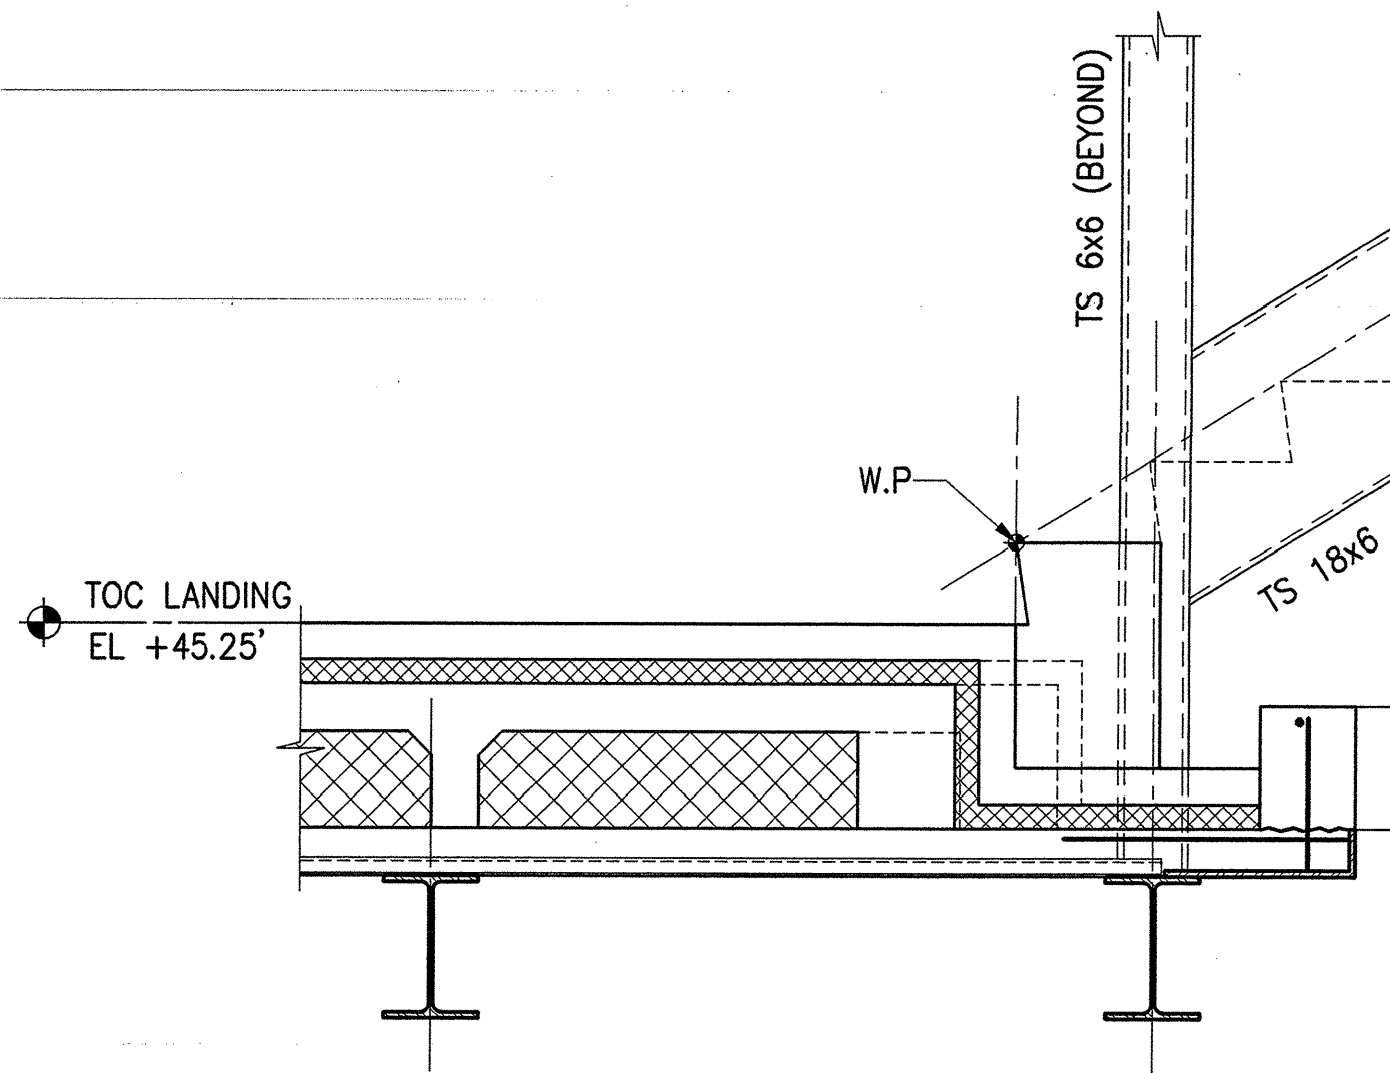


1:US995-HIT1.3.dwg 9-04-30 CIVIL-SEC-DET SS-3-5.DWG
on Apr 30 00:36:23 2001

EE

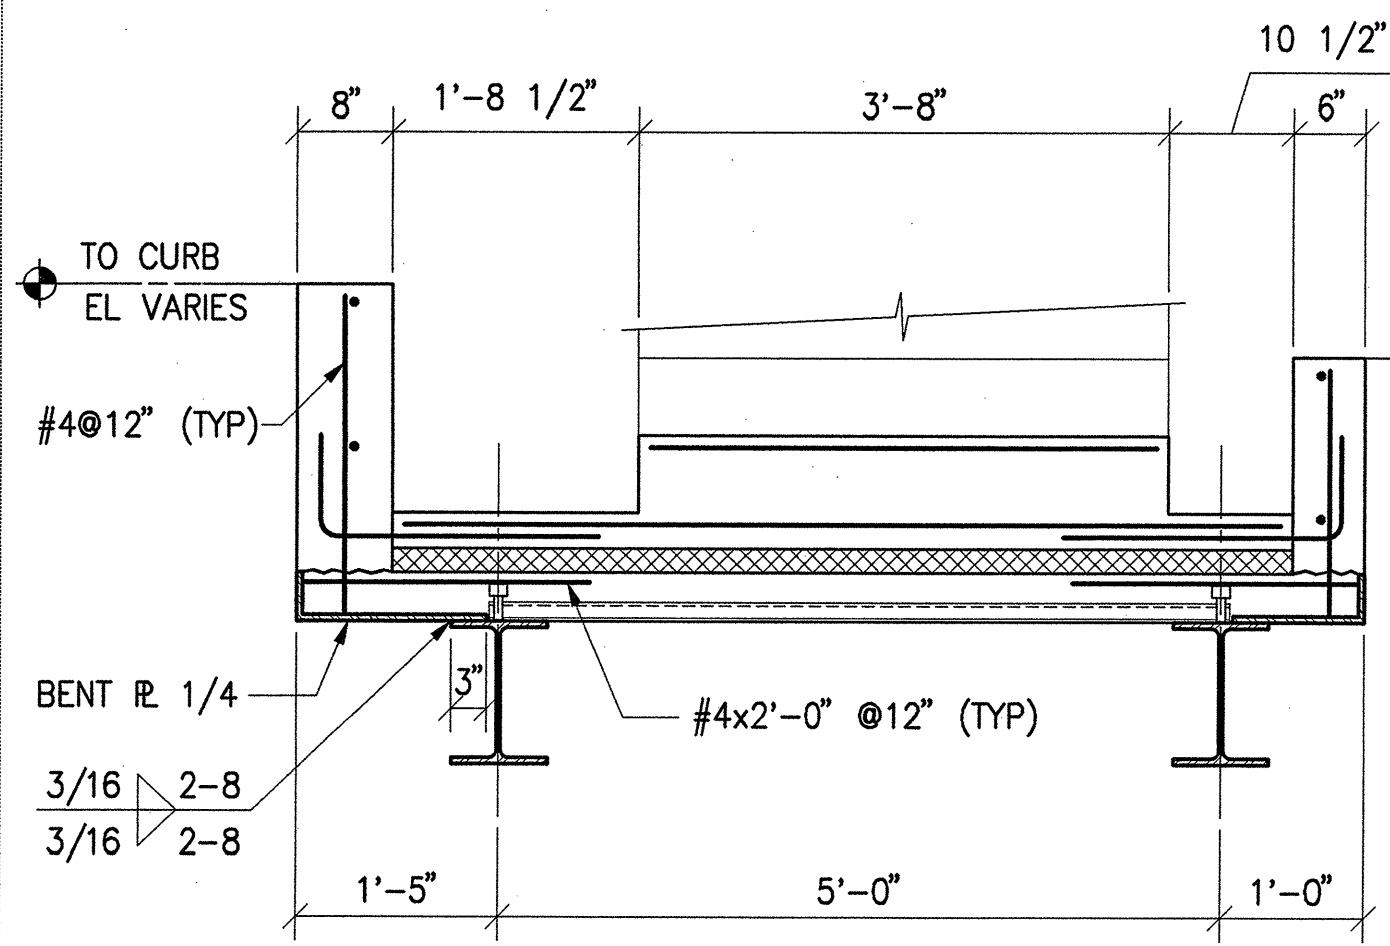

ISSUE #8 SHELL & CORE (PARTS 1 - 4)
CONSTRUCTION / PERMIT SET
APRIL 30, 2001

NOTES:

NO	DATE	ISSUE	DESCRIPTION
1			
2			
3			
4			
5			
6			
7			
8			
9			
10			

TITLE
STAIRS
SECTIONS &
DETAILS,
STAIR DETAILS

PROJECT NUMBER
9801
SCALE
3/4"=1'-0"
DRAWN BY
DATE
APRIL 30, 2001
SHEET NUMBER

S6-35

© FRANK O. GEHRY & ASSOCIATES, INC.

THE RAY AND MARIA STATA CENTER

MASSACHUSETTS INSTITUTE OF TECHNOLOGY

10-45 VASSAR ST. CAMBRIDGE MASSACHUSETTS 02139

FRANK O. GEHRY & ASSOCIATES, INC.

12228 CLOVERLEAF BOULEVARD, SANTA MONICA, CALIFORNIA 90404
TEL (310) 392-8888 FAX (310) 392-2888
CANNON

12228 CLOVERLEAF BOULEVARD, SANTA MONICA, CALIFORNIA 90404
TEL (310) 392-8888 FAX (310) 392-2888
CANNON

12228 CLOVERLEAF BOULEVARD, SANTA MONICA, CALIFORNIA 90404
TEL (310) 392-8888 FAX (310) 392-2888
CANNON