


CONCRETE COLUMN SCHEDULE

C-042		C-034		C-033		C-031		C-030		C-029		C-028		C-026		C-023		C-022		C-021		COLUMN NUMBER
"X" COORDINATE	"Y" COORDINATE	"X" COORDINATE	"Y" COORDINATE	"X" COORDINATE	"Y" COORDINATE	"X" COORDINATE	"Y" COORDINATE	"X" COORDINATE	"Y" COORDINATE	"X" COORDINATE	"Y" COORDINATE	"X" COORDINATE	"Y" COORDINATE	"X" COORDINATE	"Y" COORDINATE	"X" COORDINATE	"Y" COORDINATE	"X" COORDINATE	"Y" COORDINATE	"X" COORDINATE	"Y" COORDINATE	FLOOR LEVEL
298.55	366.16 (BOC)	329.73	366.16 (BOC)	329.73	366.16 (BOC)	329.73	366.16 (BOC)	329.73	366.16 (BOC)	329.73	366.16 (BOC)	329.73	366.16 (BOC)	329.73	366.16 (BOC)	329.73	366.16 (BOC)	329.73	366.16 (BOC)	329.73	366.16 (BOC)	TENTH FLOOR (ROOF) EL. 139.00'
366.16	329.73	366.16	329.73	366.16	329.73	366.16	329.73	366.16	329.73	366.16	329.73	366.16	329.73	366.16	329.73	366.16	329.73	366.16	329.73	366.16	329.73	NINTH FLOOR EL. 126.00'
																						EIGHTH FLOOR EL. 113.00'
																						SEVENTH FLOOR EL. 100.00'
																						SIXTH FLOOR EL. 87.00'
																						FIFTH FLOOR EL. 74.00'
																						FOURTH FLOOR EL. 61.00'
																						THIRD FLOOR EL. 44.00'
																						SECOND FLOOR EL. 27.25'
																						FIRST FLOOR EL. 21.57'
																						BASEMENT LEVEL EL. 5.90' MAX BOT. OF SLAB/BM EL. 2.90'
SEE 4		SMRF COL		SMRF COL ABOVE 2nd FLOOR		SMRF COL ABOVE 2nd FLOOR		SMRF COL		SMRF COL ABOVE 2nd FLOOR		SMRF COL		SMRF COL		SMRF COL		SMRF COL		SMRF COL		REMARKS

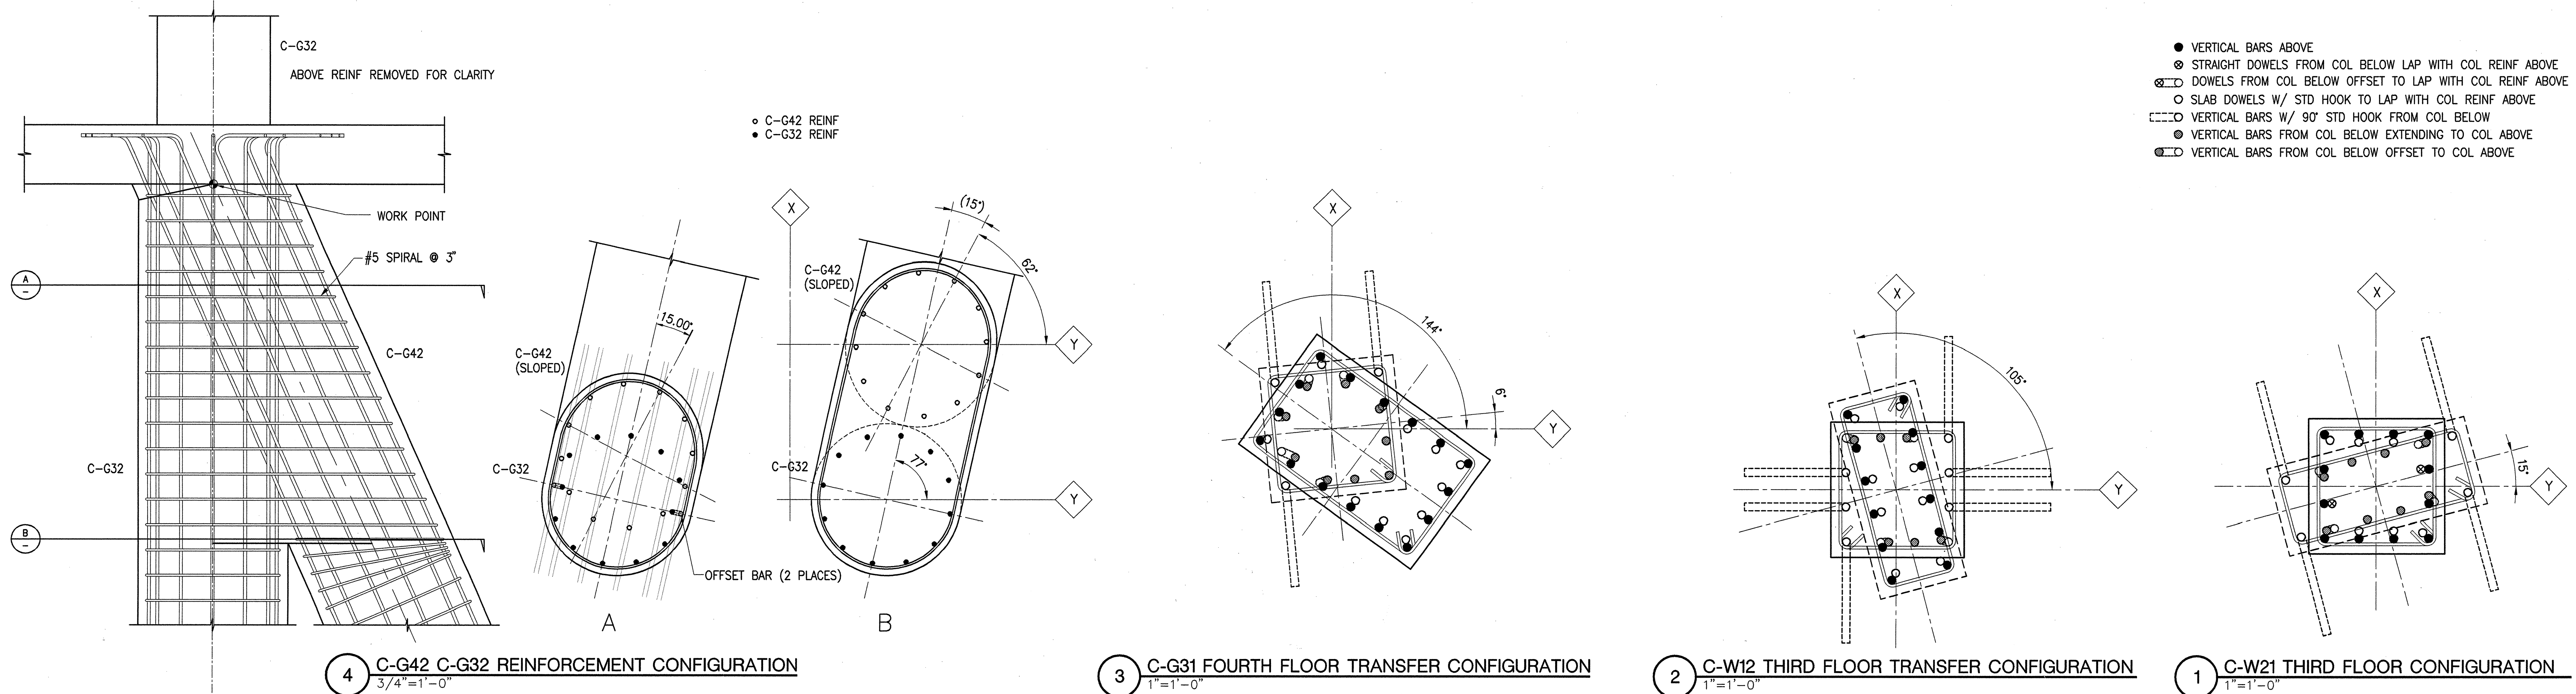

ADDENDUM #3
(TO ISSUE #8)
AUGUST 27, 2001