




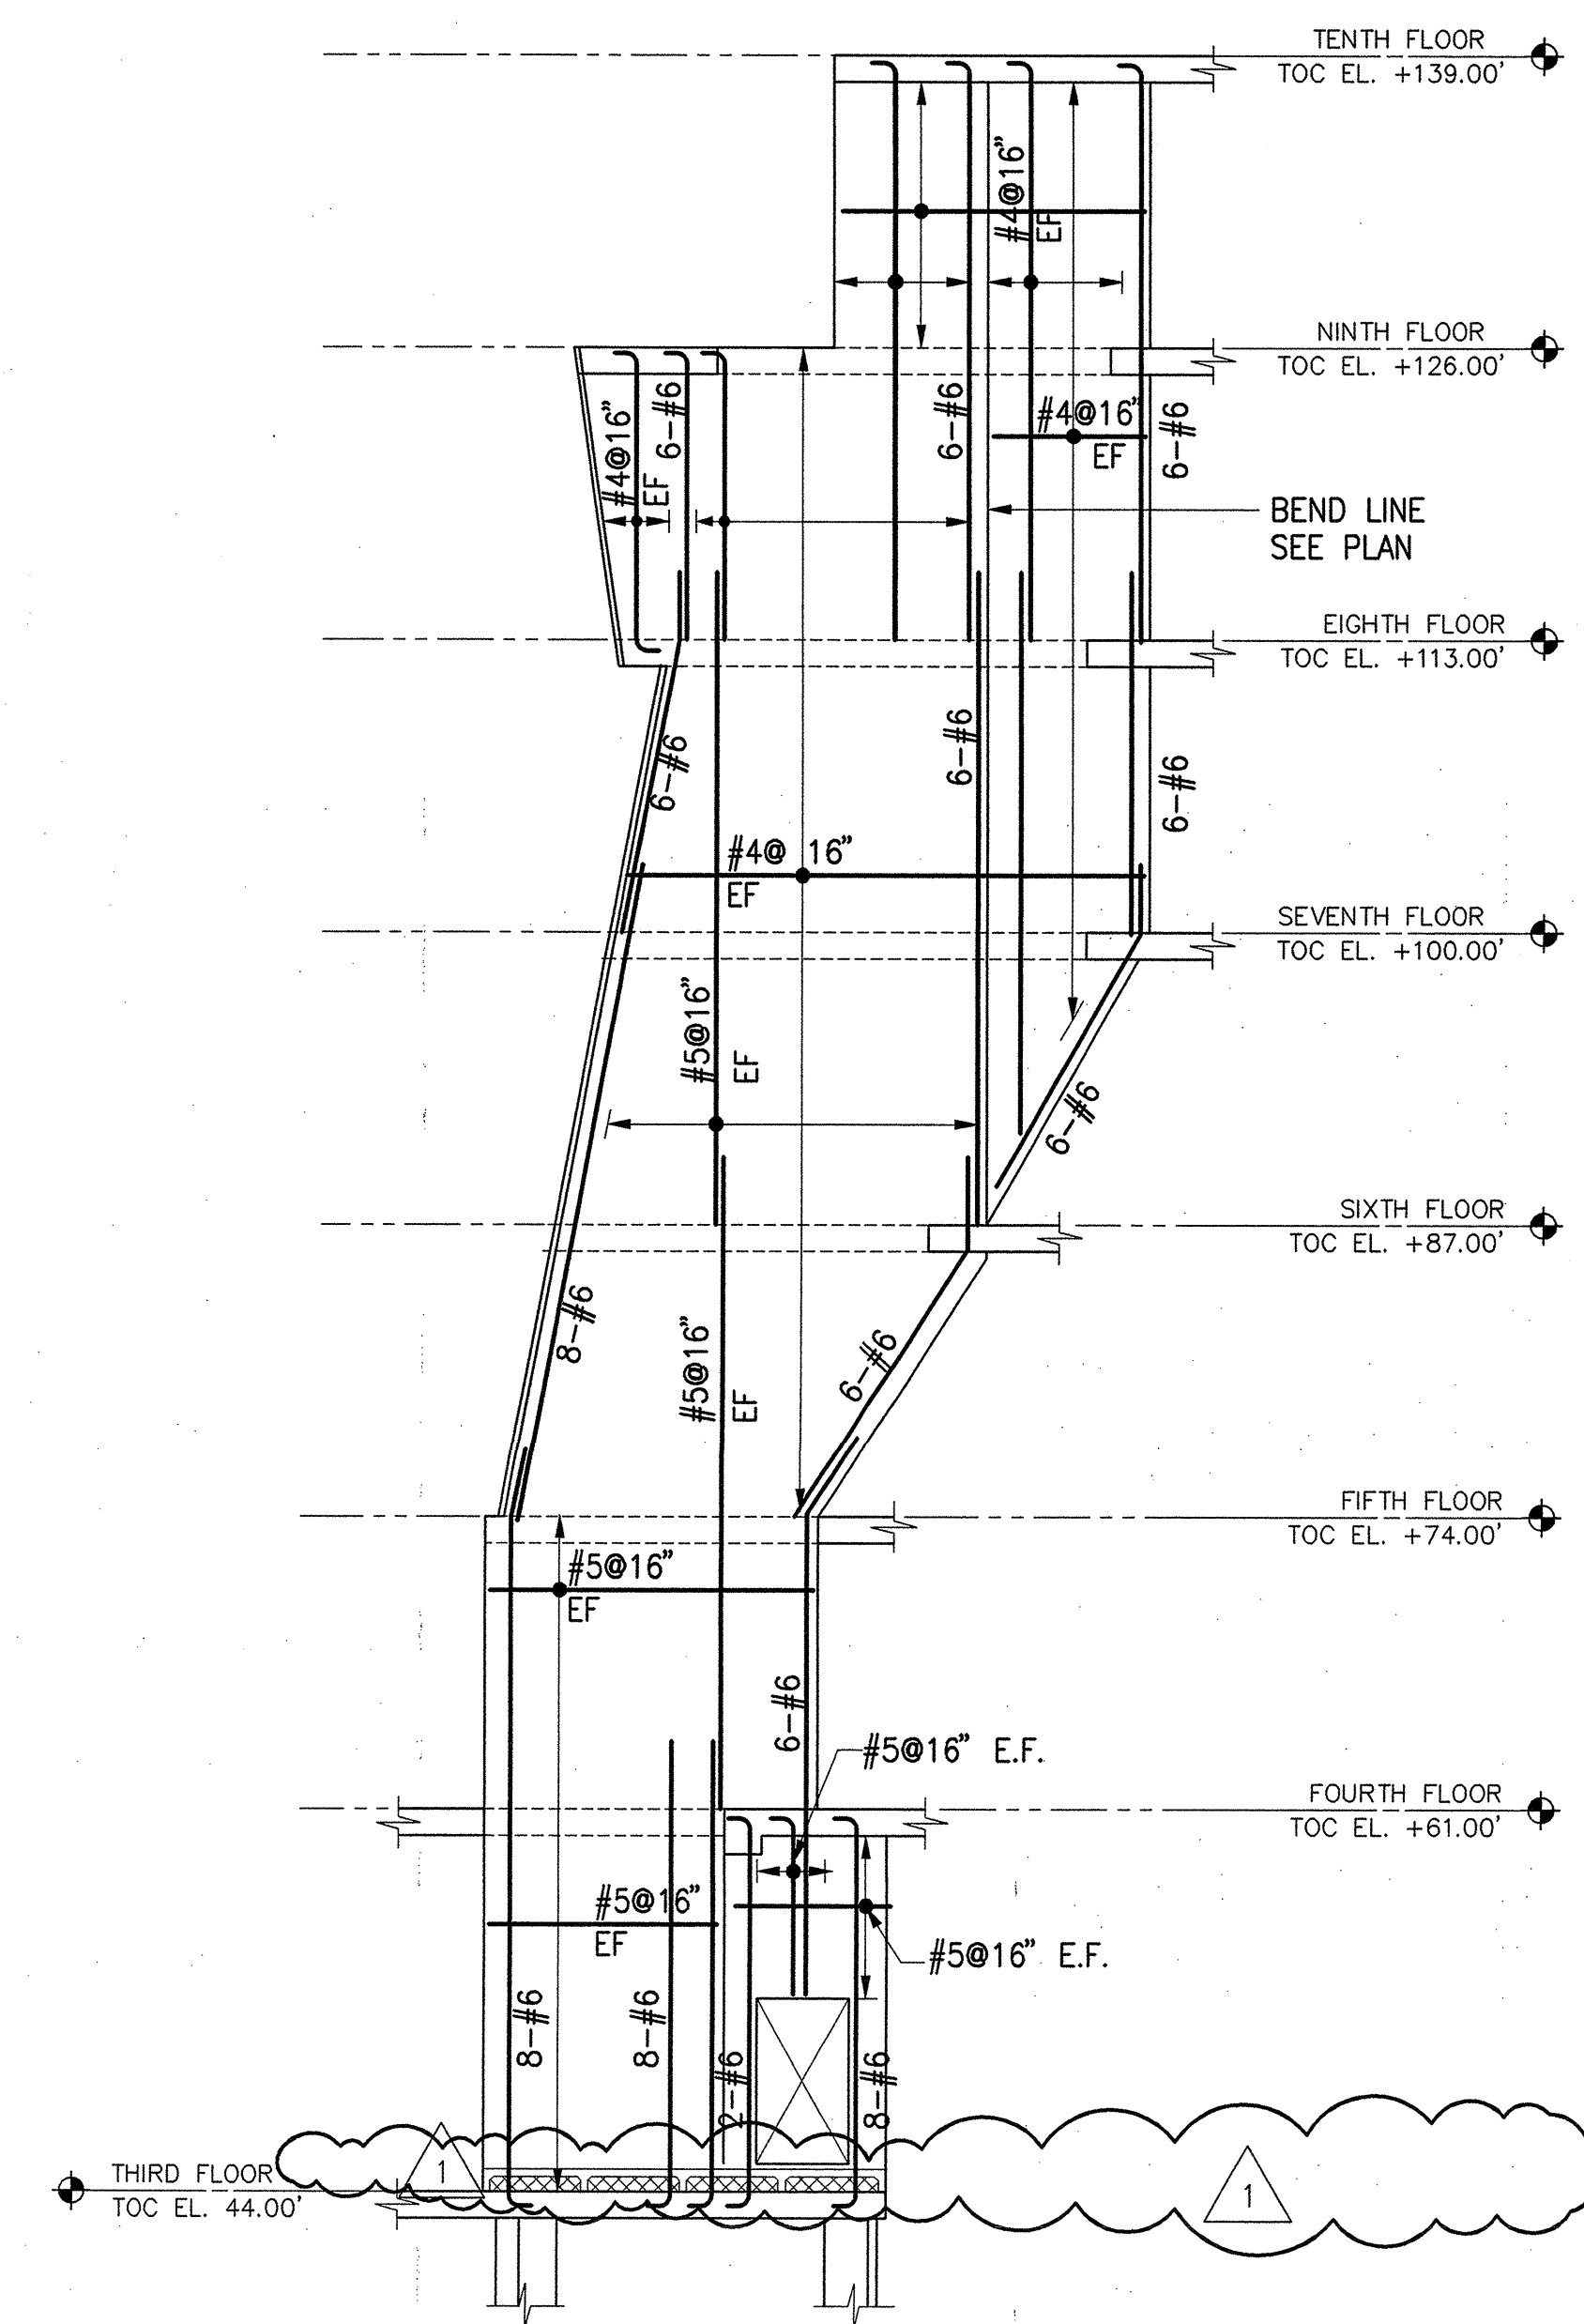

3 STAIR 4 - WEST WALL ELEVATION
1/8"=1'-0" (THK = 10')

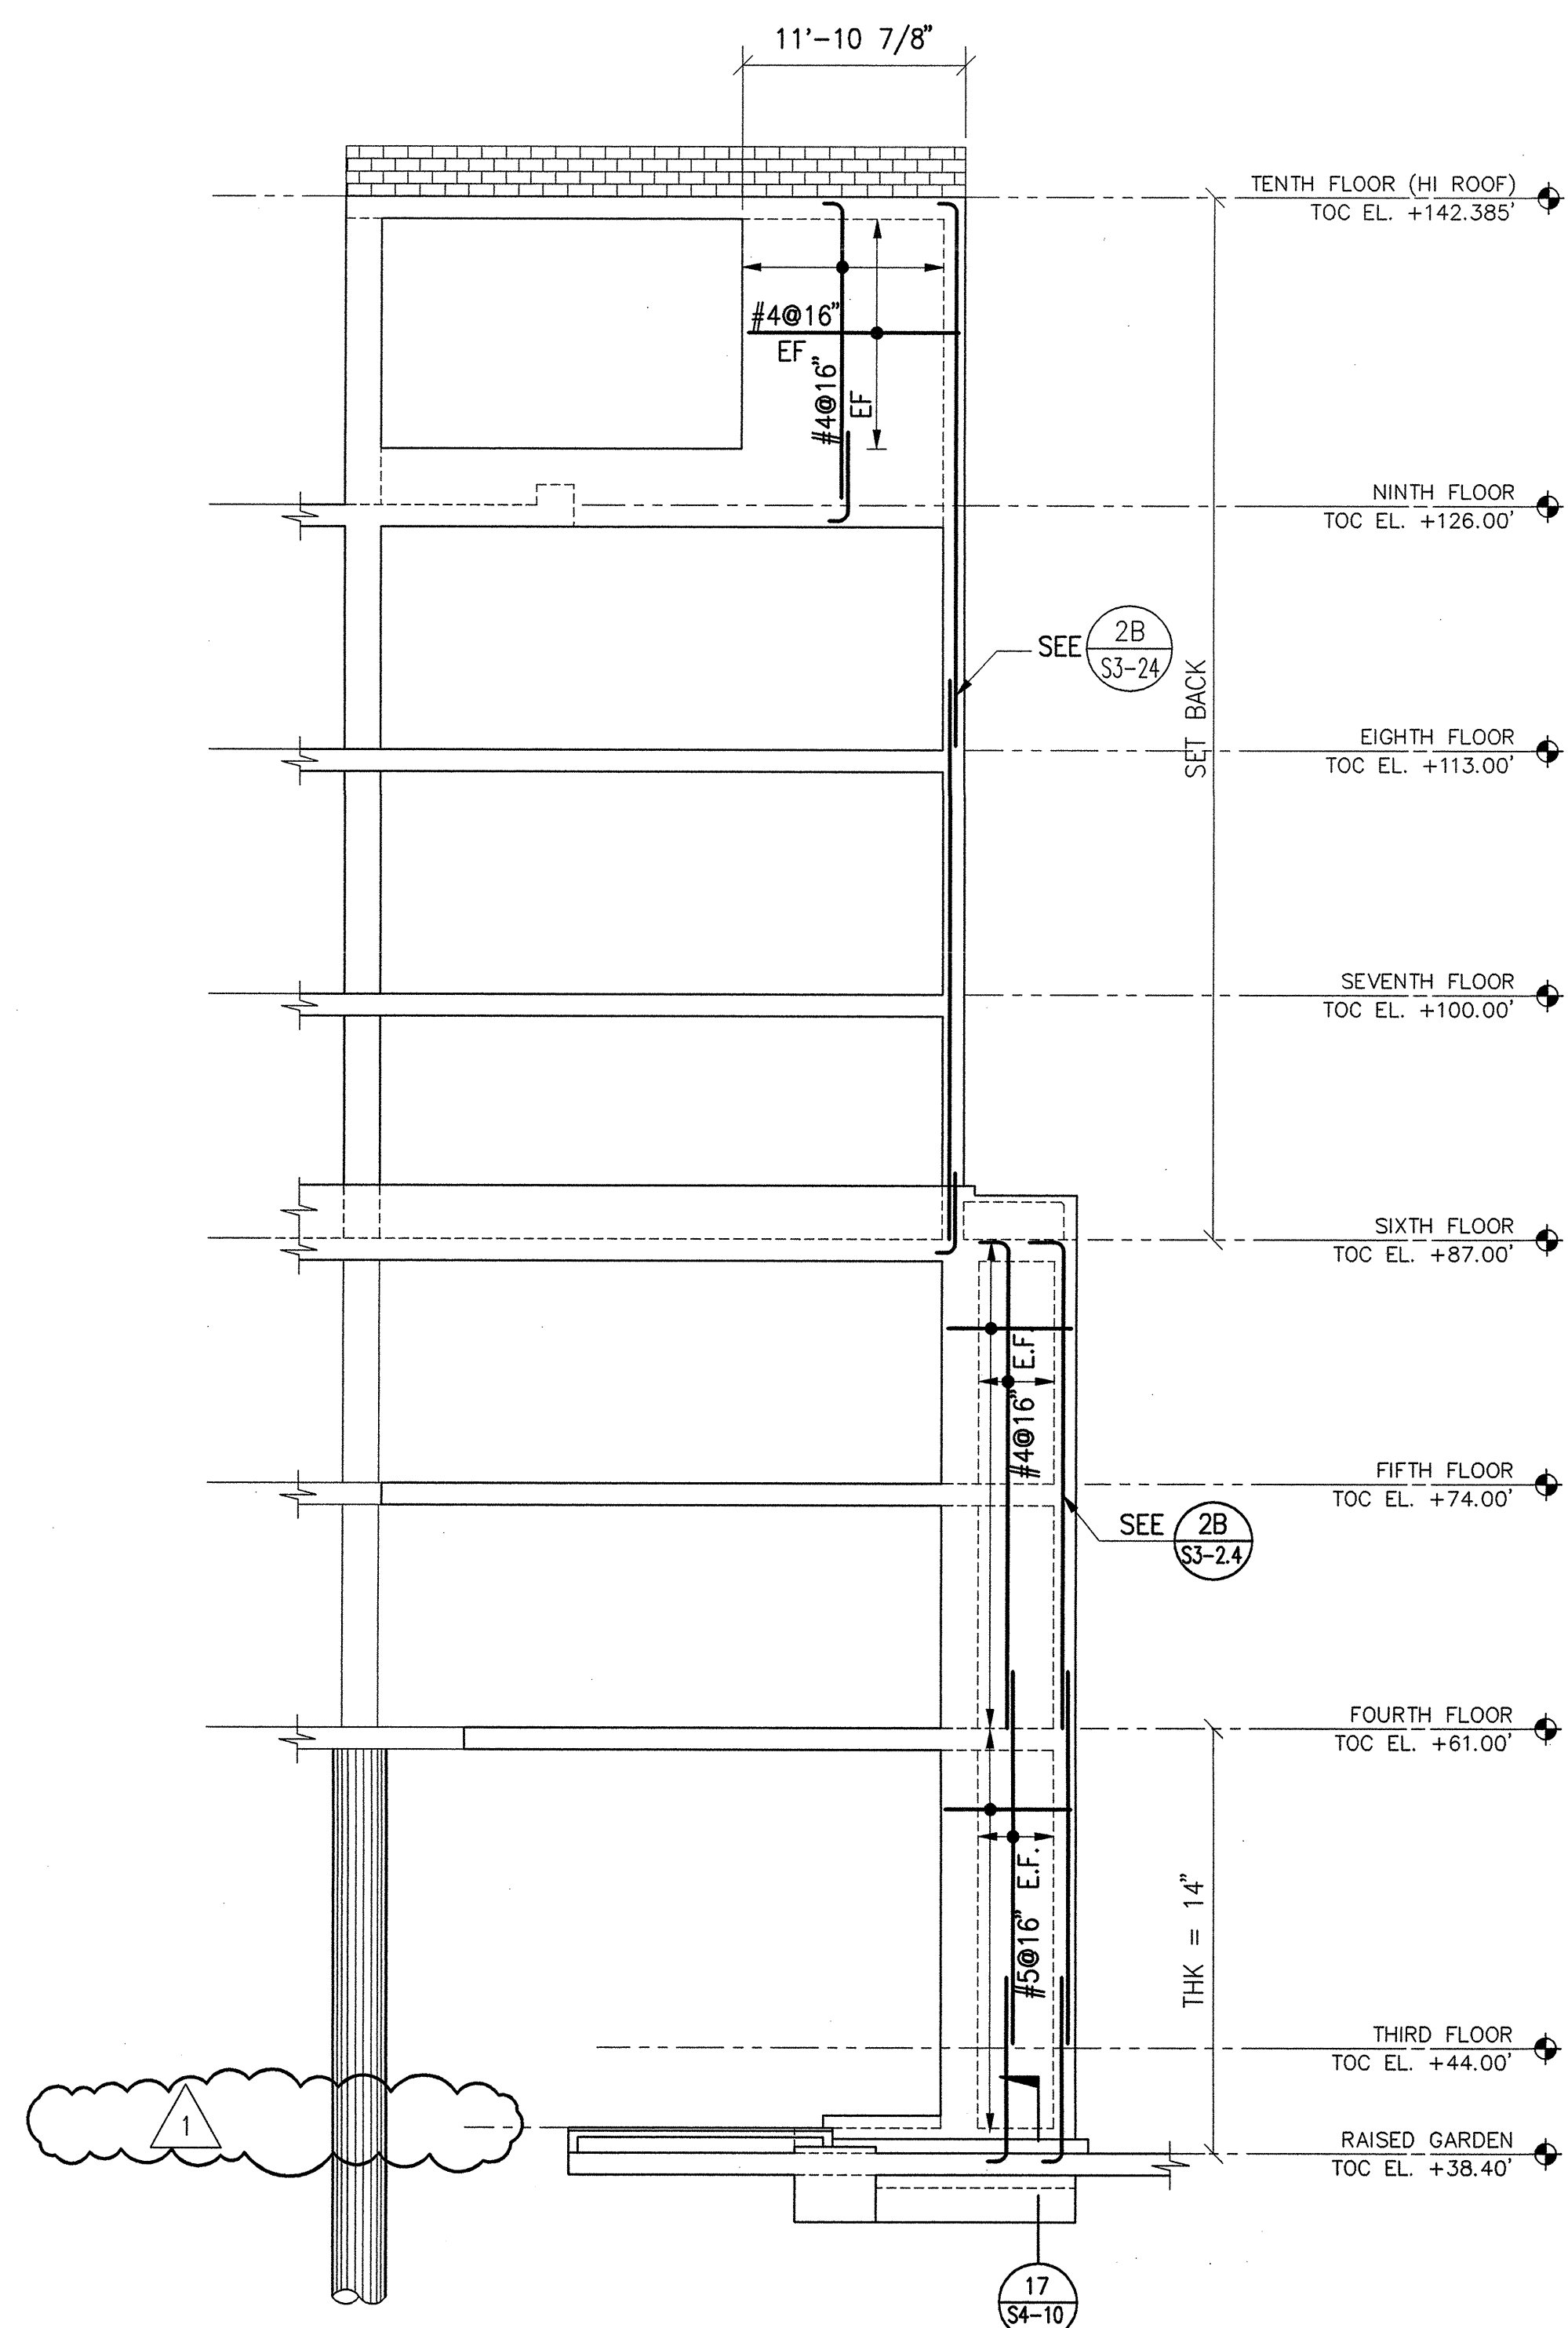

4 GATES SOUTH - WEST WALL ELEVATION
1/8"=1'-0" (THK = 10' UNO)

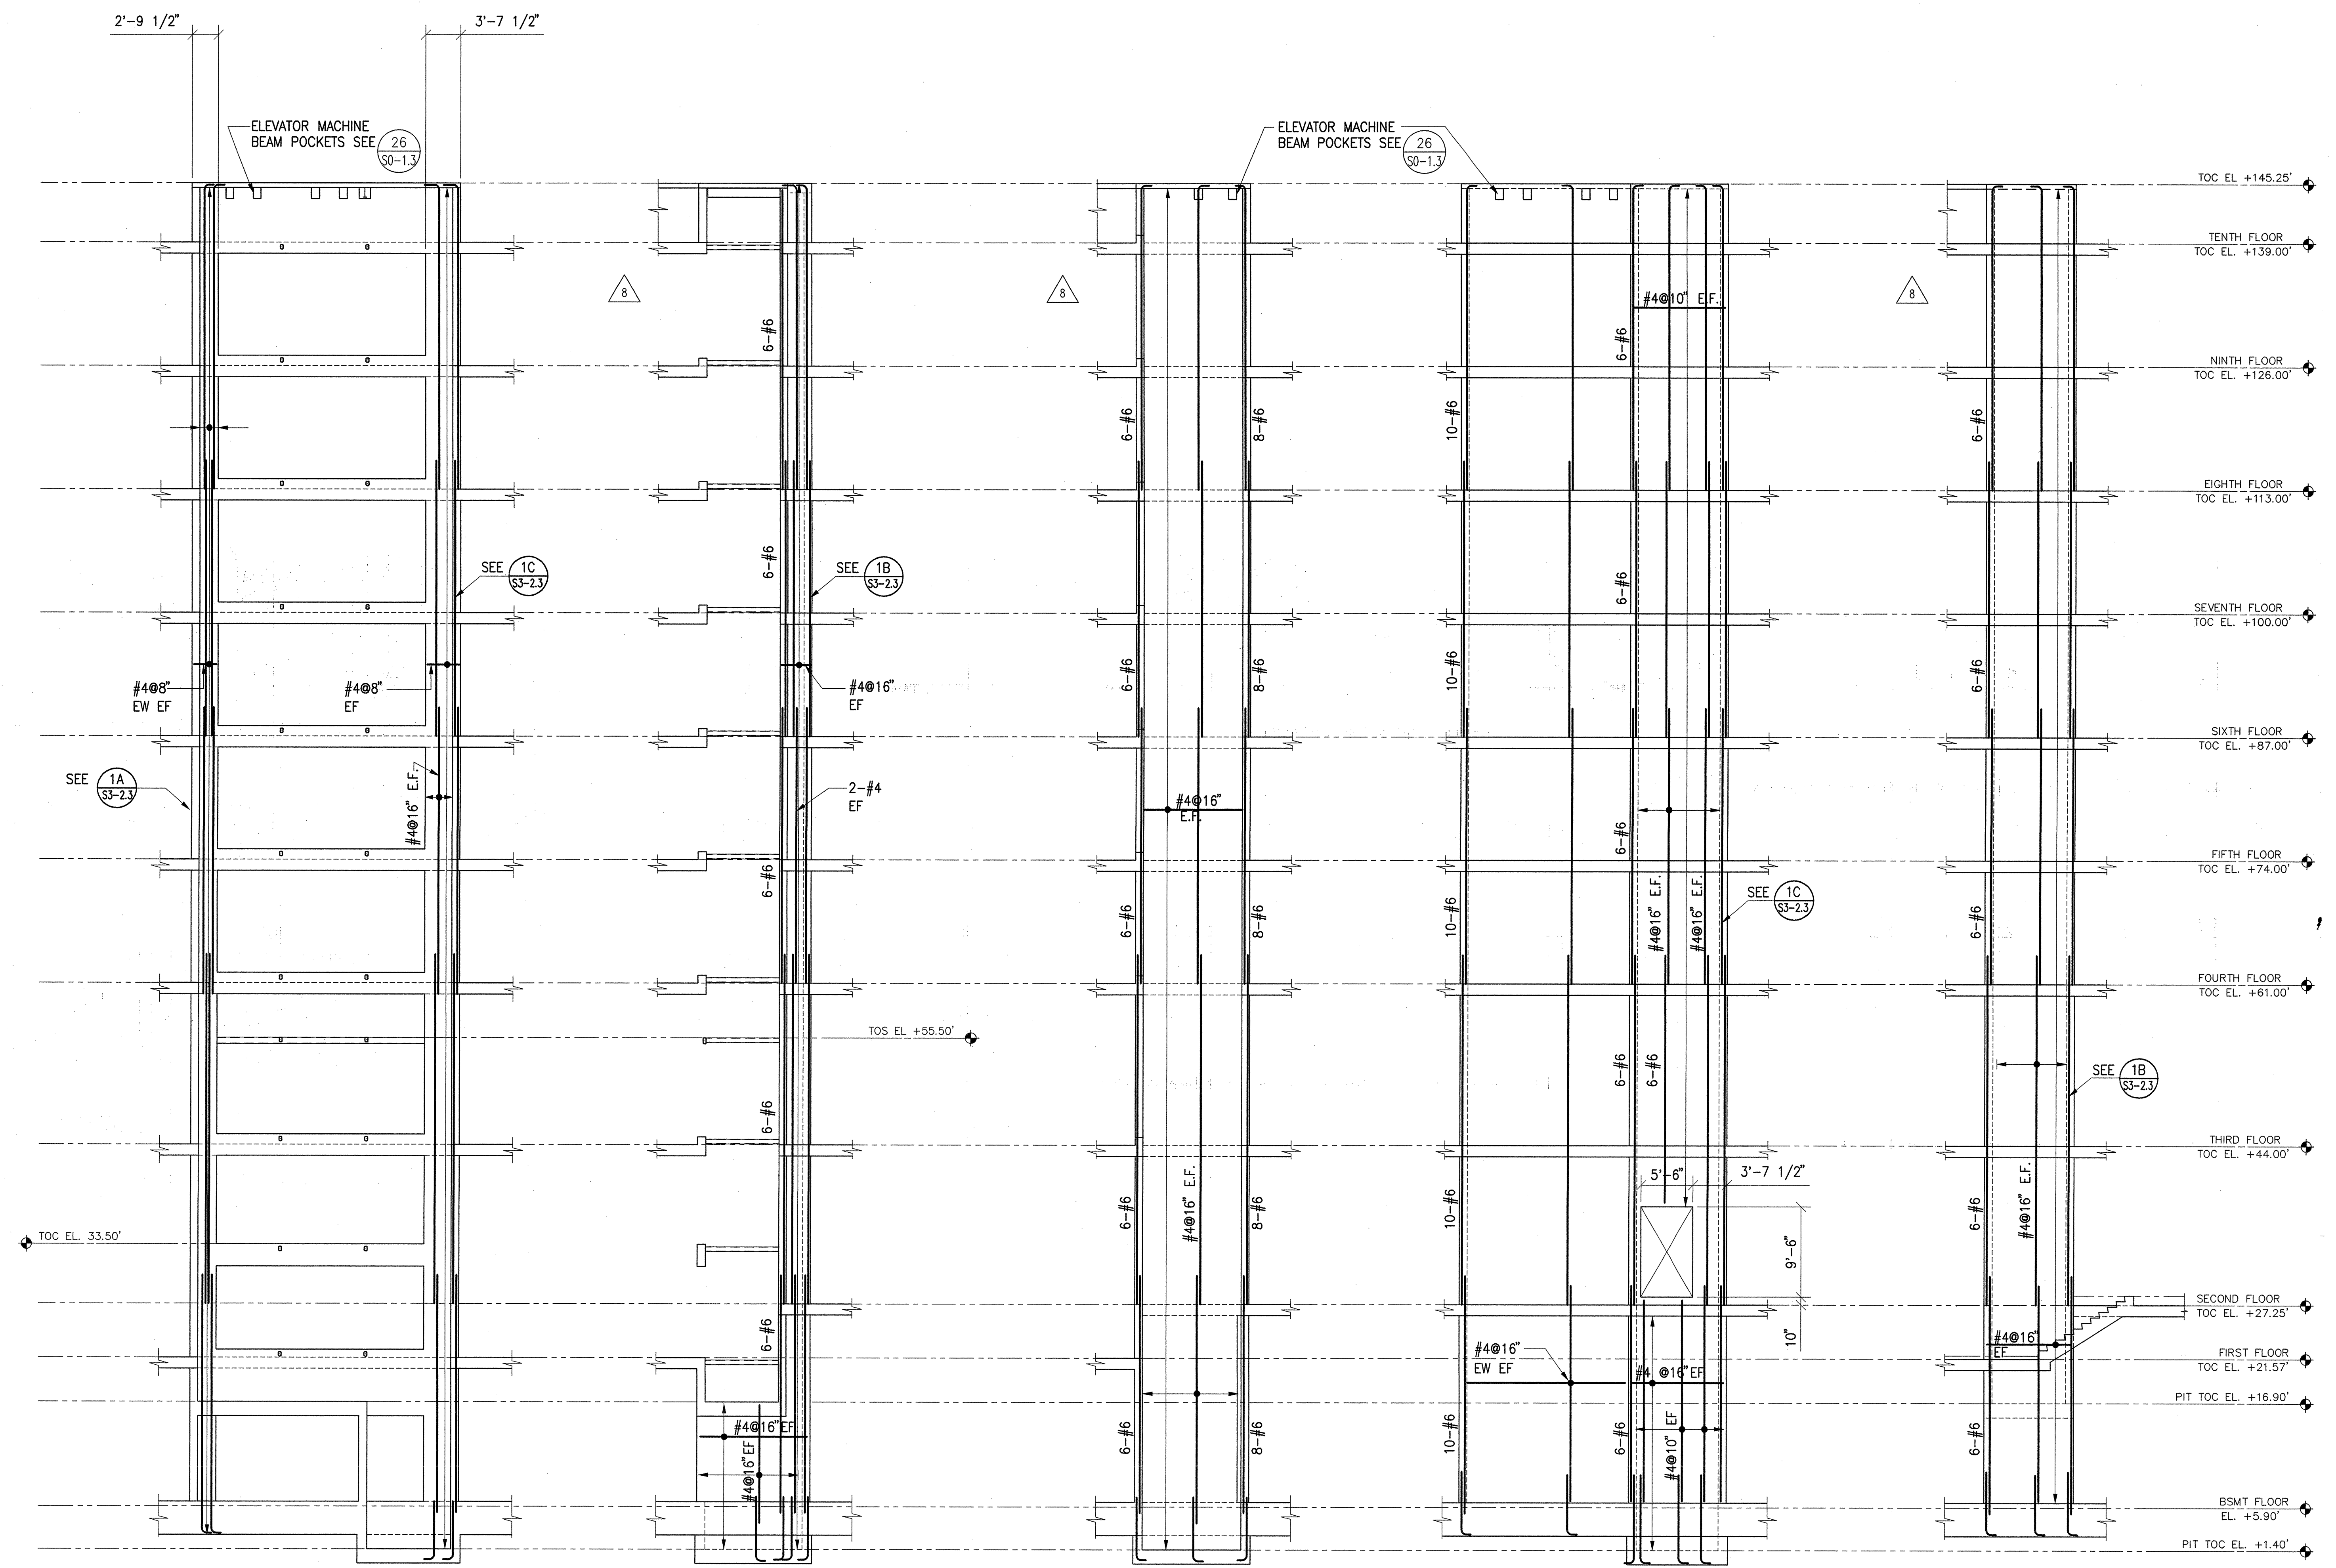

1E WEST WALL ELEVATION
(THK = 10')

1D ELEVATOR 4 - SOUTH WALL ELEVATION
(THK = 10')


1C NORTH WALL ELEVATION
(THK = 10')

1B EAST WALL ELEVATION
(THK = 10')


1A SOUTH WALL ELEVATION
(THK = 10')

1 GATES ELEVATOR CORE WALL ELEVATIONS
1/8"=1'-0"


NOTE:
SEE SHEET S4-6 FOR ALL
COLUMN PIER & WALL JAMB
DETAILS

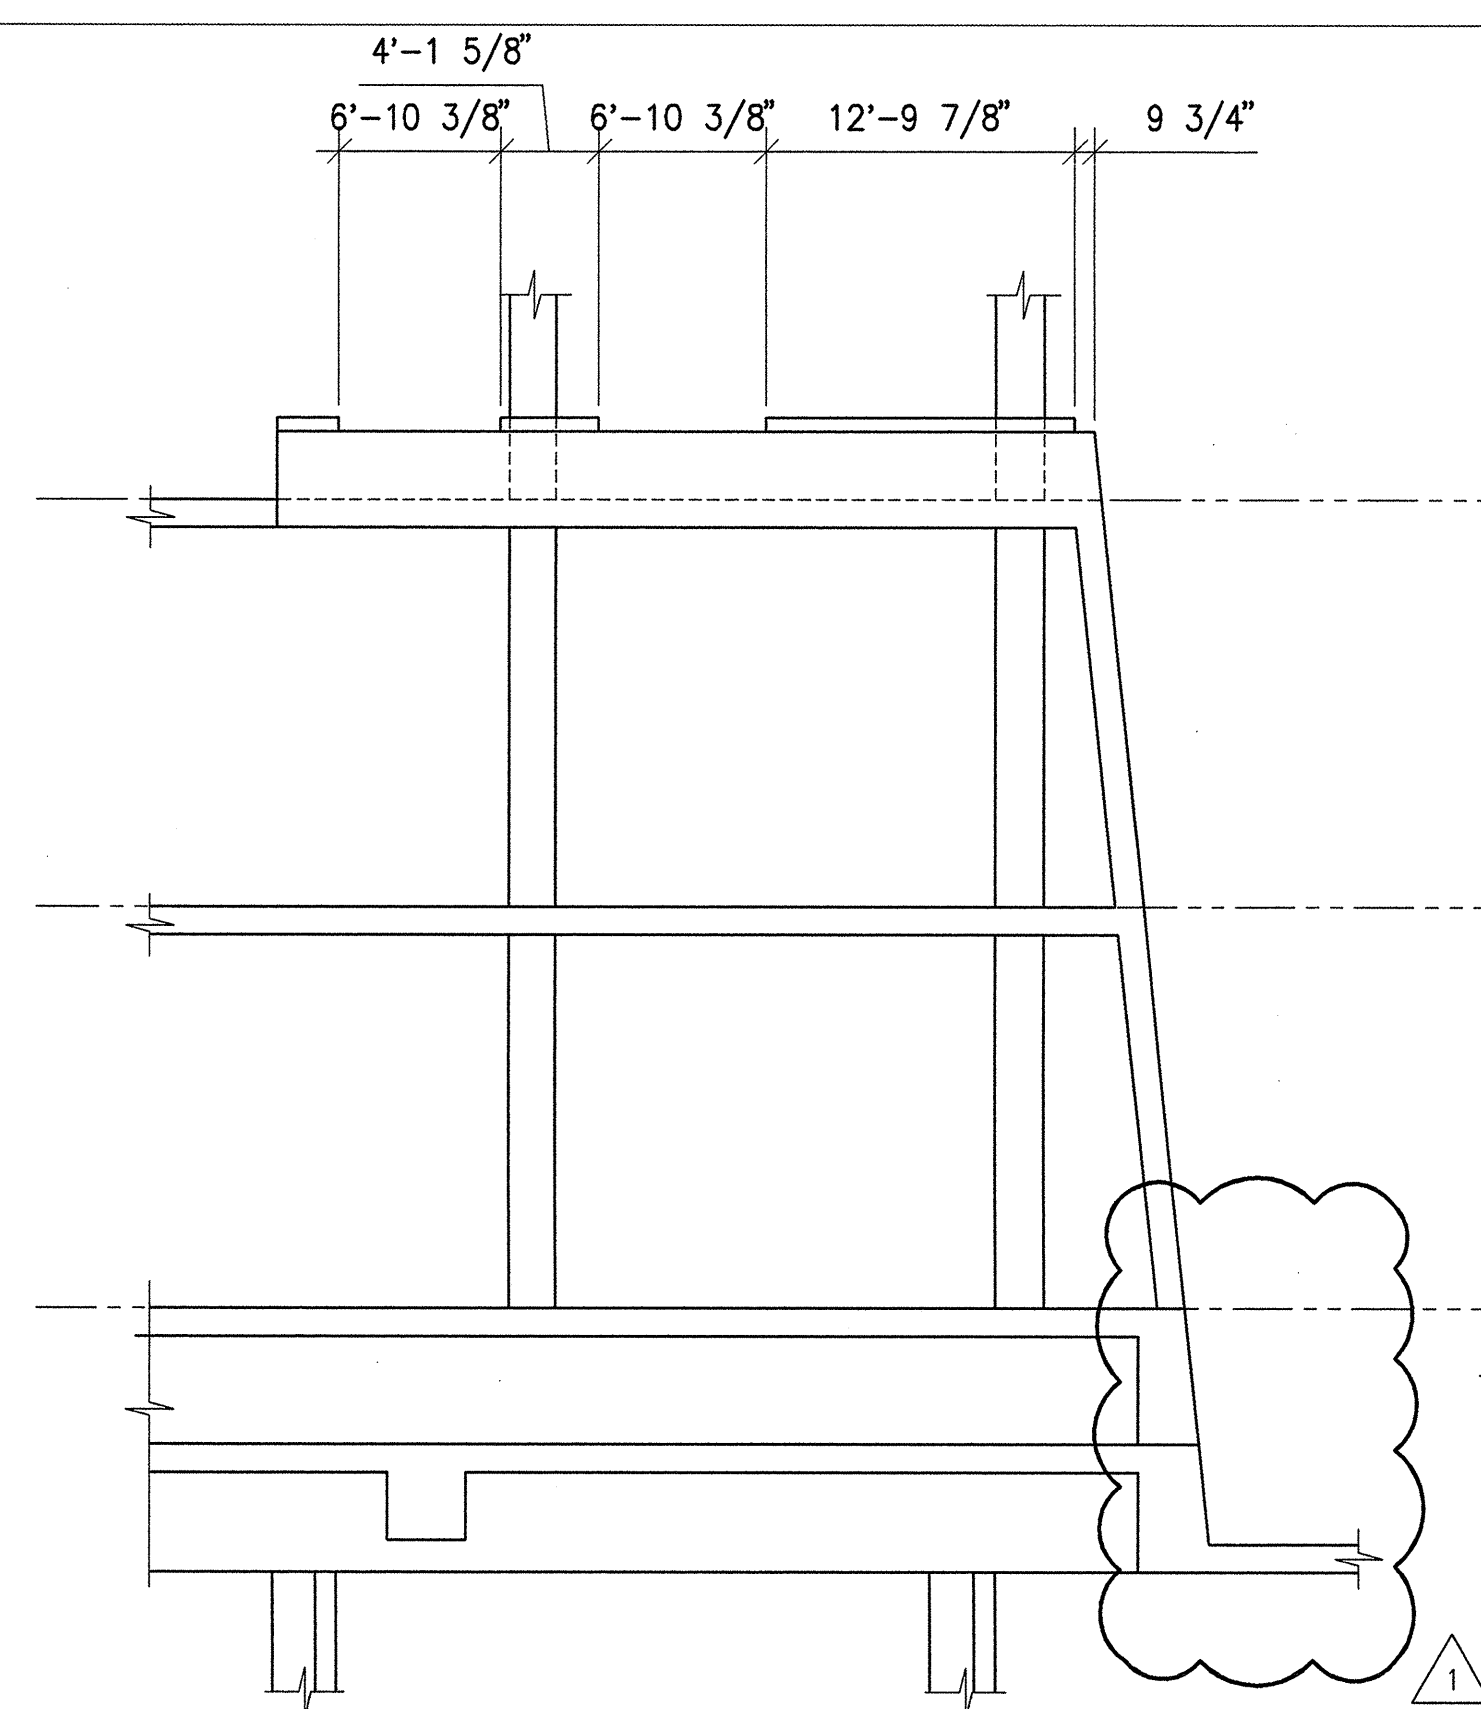

2C SOUTH WALL ELEVATION

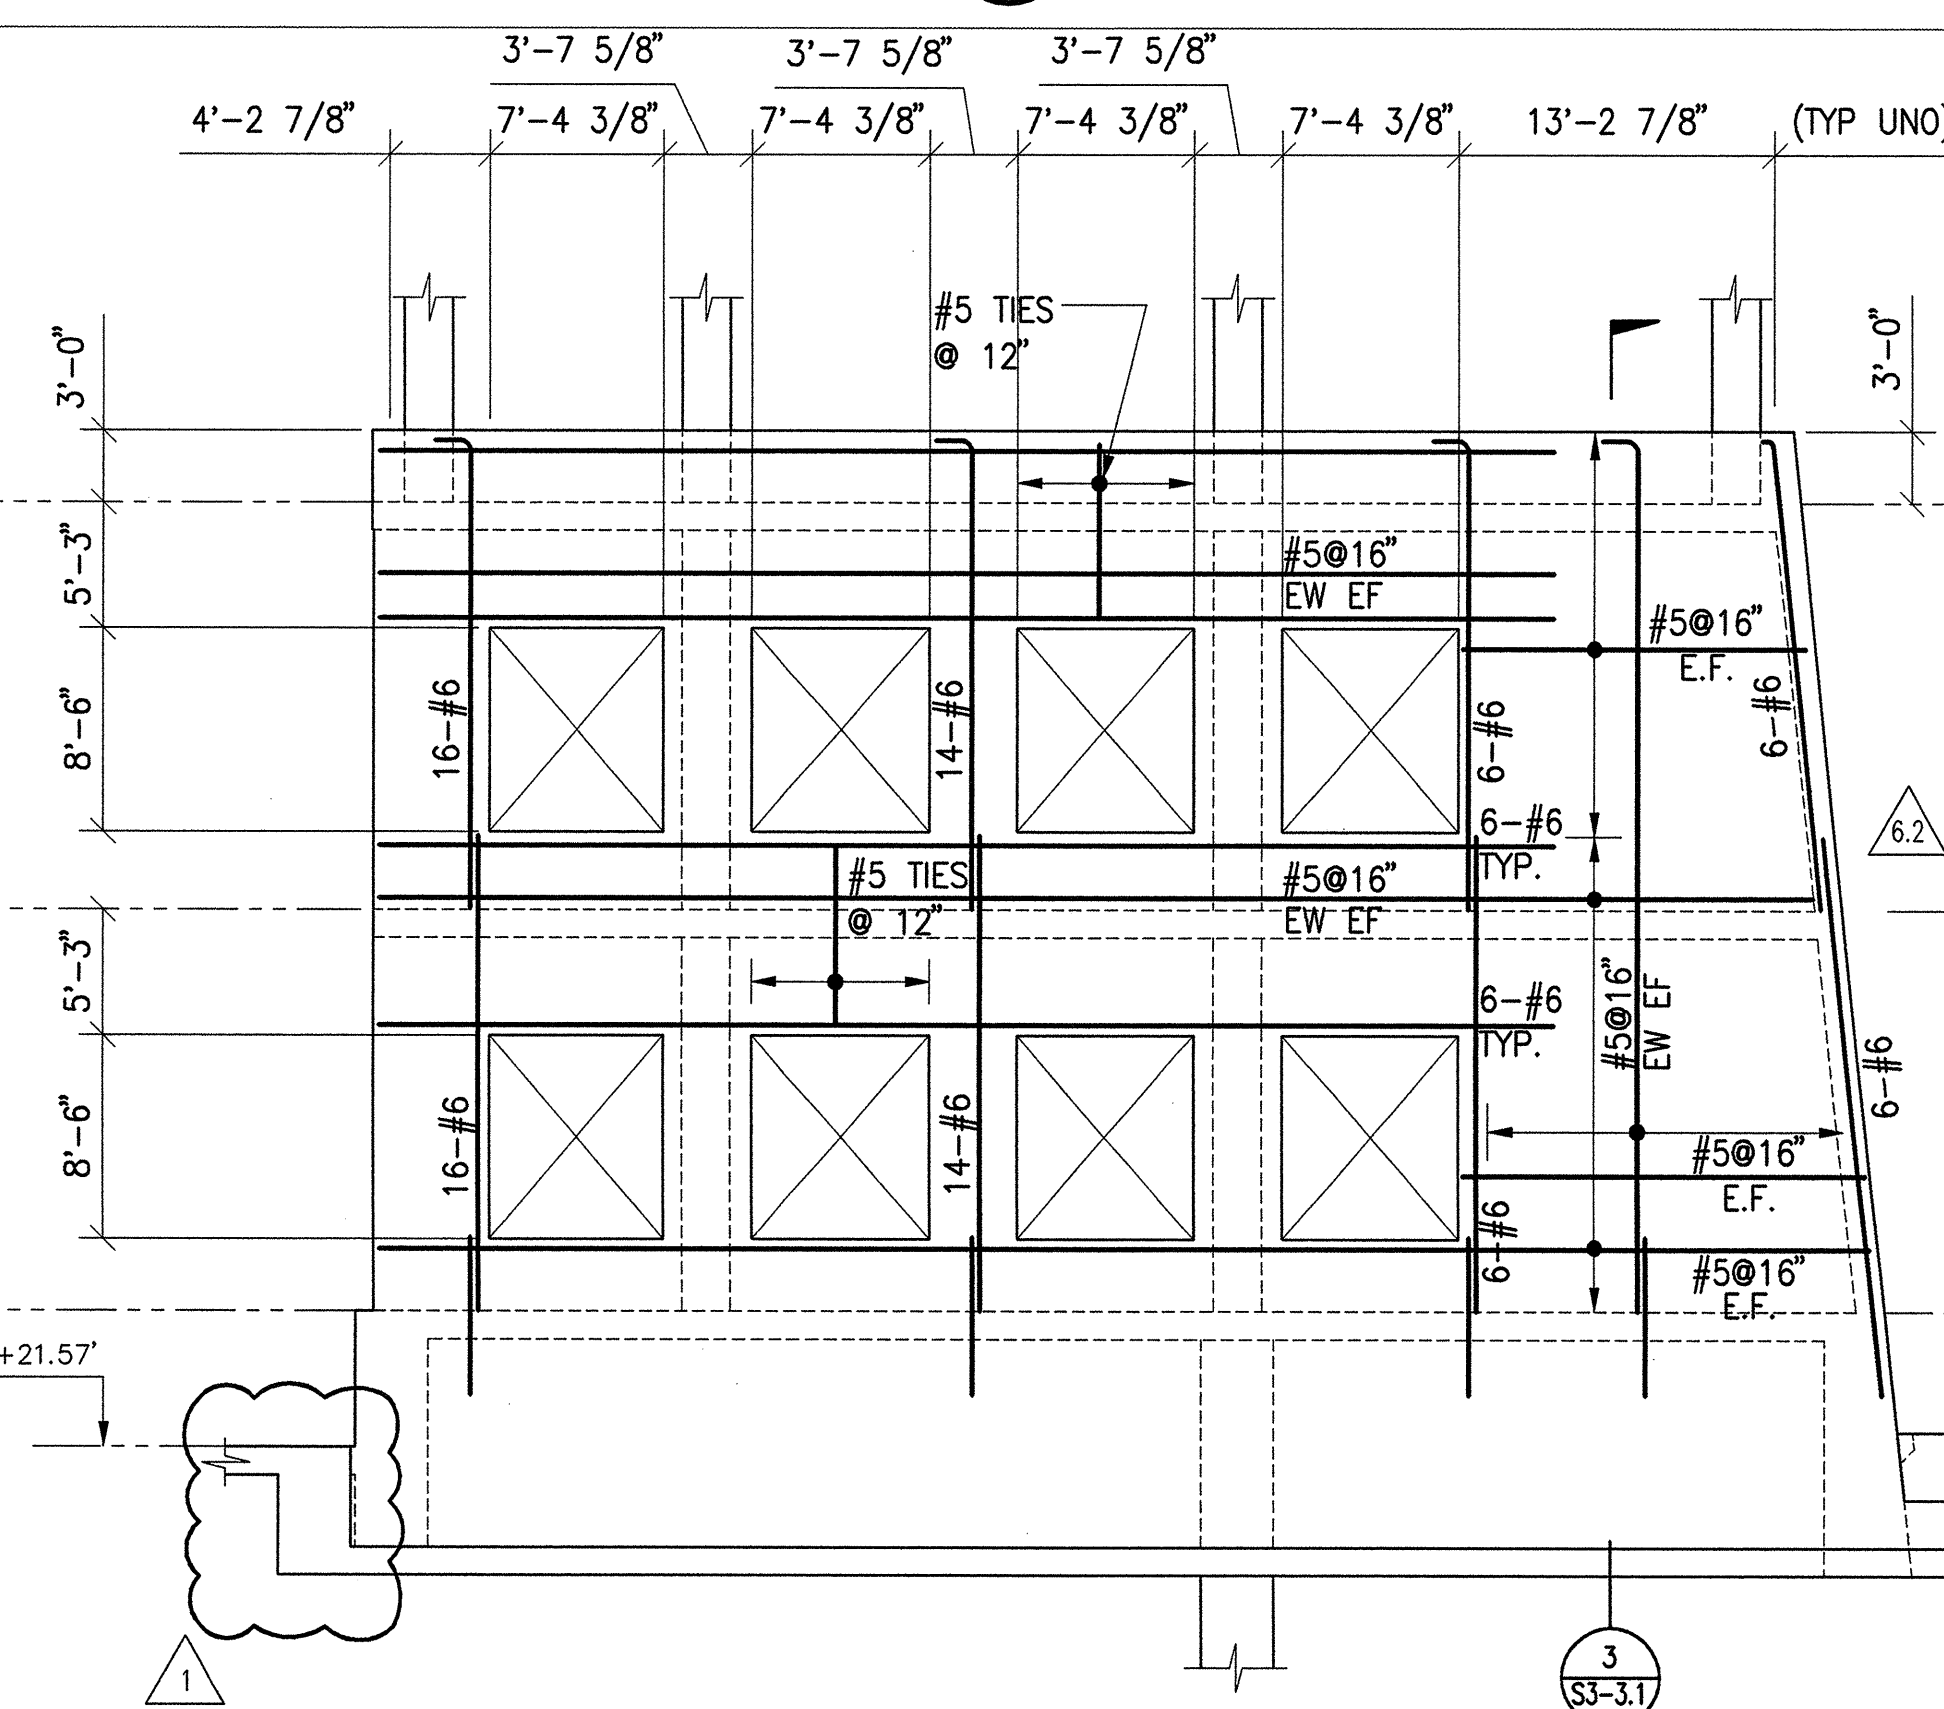

2B PROJECTED EAST WALL ELEVATION (SLOPED)
(THK = 14')

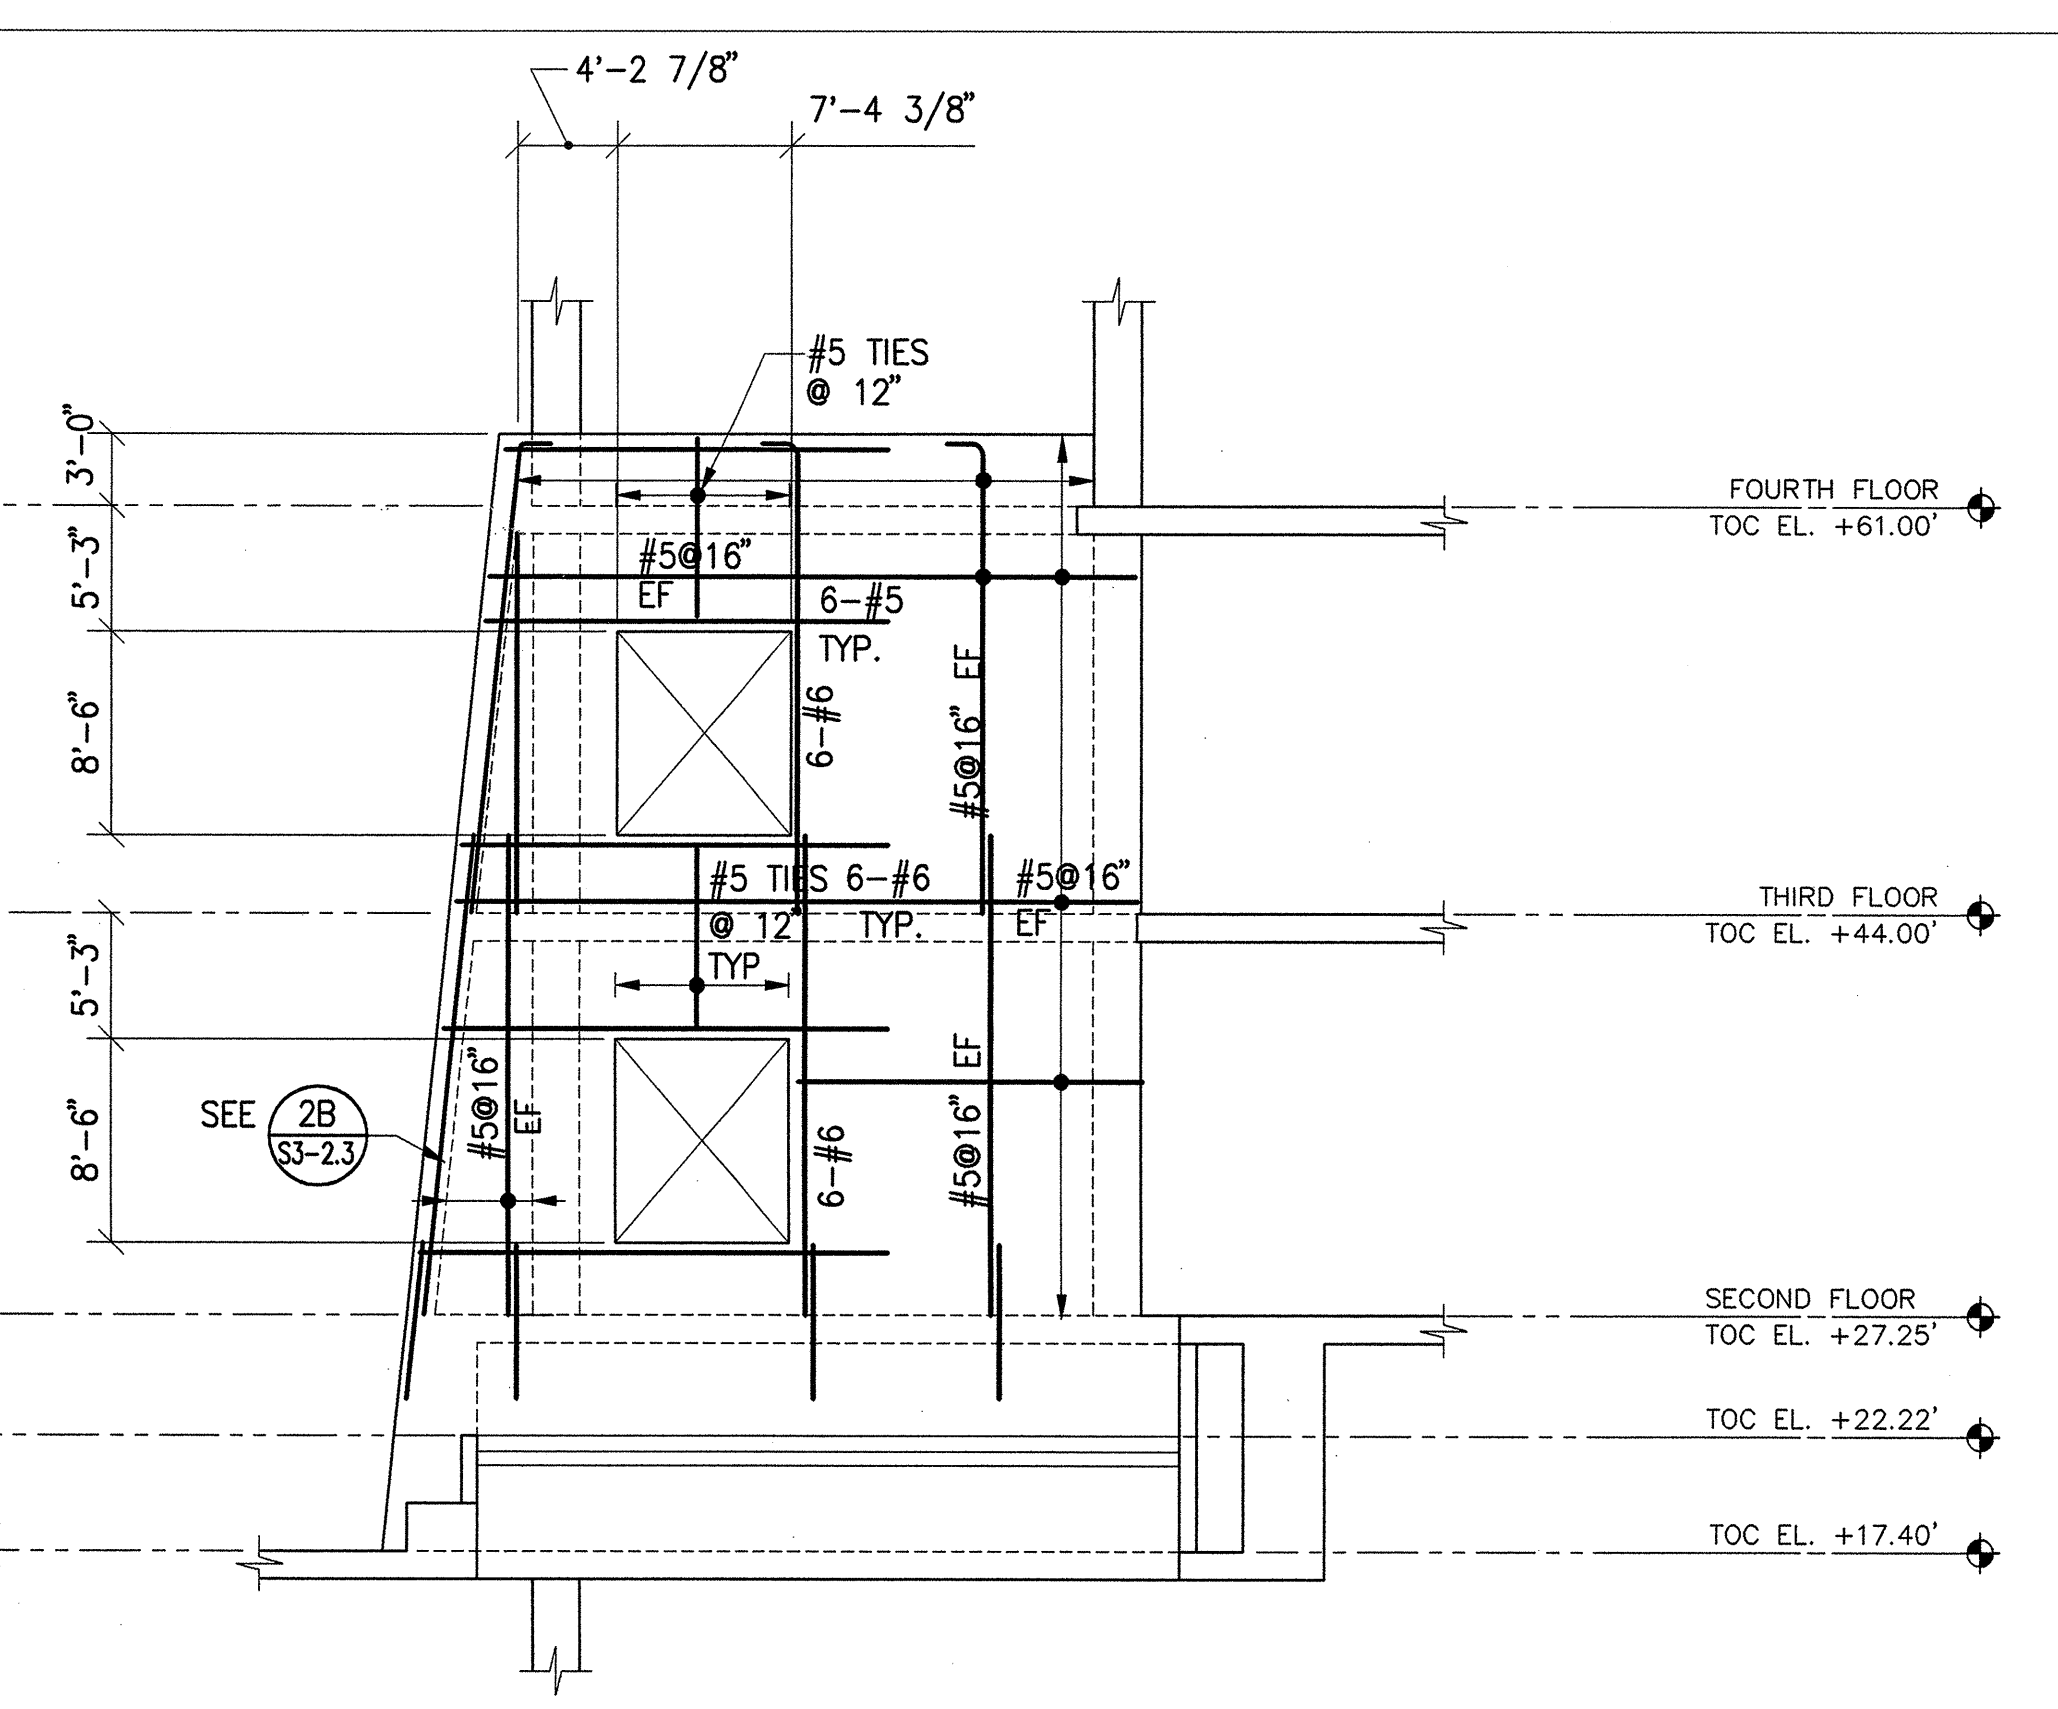

2A PROJECTED NORTH WALL ELEVATION (SLOPED)

2 GATES EAST - WALL ELEVATIONS
1/8"=1'-0"

ADDENDUM #1
(TO ISSUE #8)
JULY 02, 2001